DANE COUNTY DEPT. OF PUBLIC WORKS, HIGHWAY & TRANSPORTATION

1919 Alliant Energy Center Way Madison, Wisconsin 53713 Office: 608/266-4018 ◊ Fax: 608/267-1533 Public Works Engineering Division

ADDENDUM 1

May 28, 2020

ATTENTION ALL REQUEST FOR BID (RFB) HOLDERS

RFB NO. 320010 - ADDENDUM NO. 1

PHOTOVOLTAIC SYSTEMS - LUSSIER FAMILY HERITAGE CENTER & LAKE FARM PARK

<u>BIDS DUE</u>: TUESDAY, JUNE 2, 2020, 2:00 PM. DUE DATE AND TIME ARE NOT CHANGED BY THIS ADDENDUM.

This Addendum is issued to modify, explain or clarify the original Request for Bid (RFB) and is hereby made a part of the RFB. Please attach this Addendum to the RFB.

- 1. Sheet E201 Delete current Sheet E201; replace with new Sheet E201, issued with this Addendum
- **2.** Sheet E402 Delete current Sheet E402; replace with new Sheet E402, issued with this Addendum

PLEASE NOTE THE FOLLOWING CONTRACTOR SUBMITTED QUESTIONS:

- We can provide rapid shutdown compliant optimizers on the Heritage Center and Campground Shower roof – would this negate the need for the Midnight solar combiners on the roof systems? Response: For the shelters the intent is to minimize the equipment mounted on the structure and not have additional power optimizers installed. For the building power optimizers are an option to provide the module level shutdown. However, the inverters used on the project must be from the same manufacturer.
- **2.** The electrical tapping as show on pages E401 and E402 violate the 10' proximity tap rule. Is it possible to tap out of the building CT cabinet? This would allow electricians to work entirely outside the building.

Response: The disconnect can be move closer to the main CT cabinet. Taping inside would need final approval from MG&E.

3. The conductors shown on E401 and E402 between the string combiner and the DC disconnect is listed as #8. On the array drawings, these conductors are listed as #6. Please clarify. Response: On detail 1/E201, the conductors after the dc combiner shall be #3 as indicated on 1/E401. On detail 1/E402 the conductors after the dc combiner shall be #6 as indicated on 1/E202. On detail 1/E402 the conductors indicated as #12 AWG to be (2)#10 SWG, #10 GND.

4. DC disconnects are shown separate from the inverters – can DC disconnects be integrated into inverters?

Response: Disconnects can be integrated with the inverters.

- Inverters as shown will be in the open? Will they be protected/locked/secured?
 Response: The county will be constructing a fence around the inverters at the end of the project.
- 6. Inverters on Heritage Center are drawn on the roof (E201), is it allowable to install these inverters elsewhere?

Response: Bids should be based upon the drawings. Changes to the location can be discussed as a VE item at a later time.

7. Can a specification be provided for the standing seam metal roof? This can affect cost depending on which type of attachment clip is needed.

Response: The reroof project plans and specifications are available on the Dane County Public Works bids page under the "Archived" tab

- Piping is listed as sch. 80? Can schedule 40 be used? Or, can sch 40 be used for directional boring? Response: Schedule 40 is acceptable
- 9. Is it allowable to directional bore the entire site, rather than dig and trench some areas? If so, warning tape cannot be placed with a bored pipe, but a tracer line can is this acceptable?
 Response: Yes. Directional boring route will need to be approved by the county. Directional boring will not be allowed to be routed directly under trees which could result in damage to tree roots.
- Under driveways a 5' concrete buffer is specified above and below the pipe crossing. Could this be eliminated by boring 4-5' deep in those places? This would avoid site disruption.
 Response: Yes
- 11. In RFB 320010,2.2, H.1 single vehicle charger is mentioned. RFB 320010, 2.3, I state pedestal mount capable of 2 chargers. Please clarify.
 Response: There will be two (2) single chargers mounted on a pedestal capable of holding two (2) chargers. Refer to schedule on sheet E001 for additional information.
- 12. Lumos LSX 305 watt panels are not yet available. Can LSX 300s, be used? **Response: Yes**
- 13. When can we see subsurface ground conditions? This will affect the directional boring price. Response: A geotechnical report was not generated for this project.
- 14. We didn't see erosion control on the drawings so we have to assume county is handling. **Response: Correct**
- 15. The steel for the structures not clearly showing being galvanized.. We think it should be. Comment?

Response: The steel is specified as coreten weathering steel. Galvanized steel is not acceptable.

16. The shelters that use Lumos modules are not showing module level shutdown. Technically it may not be required because it is not an occupied structure. It may depend on AHJ. Since it's not on the plans we're not including it.

Response: The shelters are not an occupiable building and there is no roof.

17. Lumos is indicating they don't have 305 W modules available and may not until much later in the year. 300W Modules are what we can get from Lumos.

Response: The 300W modules are acceptable

18. We think the SolarEdge Inverters with Solar Edge Optimizers are better system than the Fronius... From a module level shutdown perspective.. on the buildings... Is this acceptable.


Response: For the shelters the intent is to minimize the equipment mounted on the structure and not have additional power optimizers installed. For the building power optimizers are an option to provide the module level shutdown. However, the inverters used on the project must be from the same manufacturer.


If any additional information about this Addendum is needed, please call Ryan Shore at 608/445-0109, shore@countyofdane.com.

Sincerely, *Ryan Shore* Project Manager

Enclosures:

Sheet E201 Sheet E402

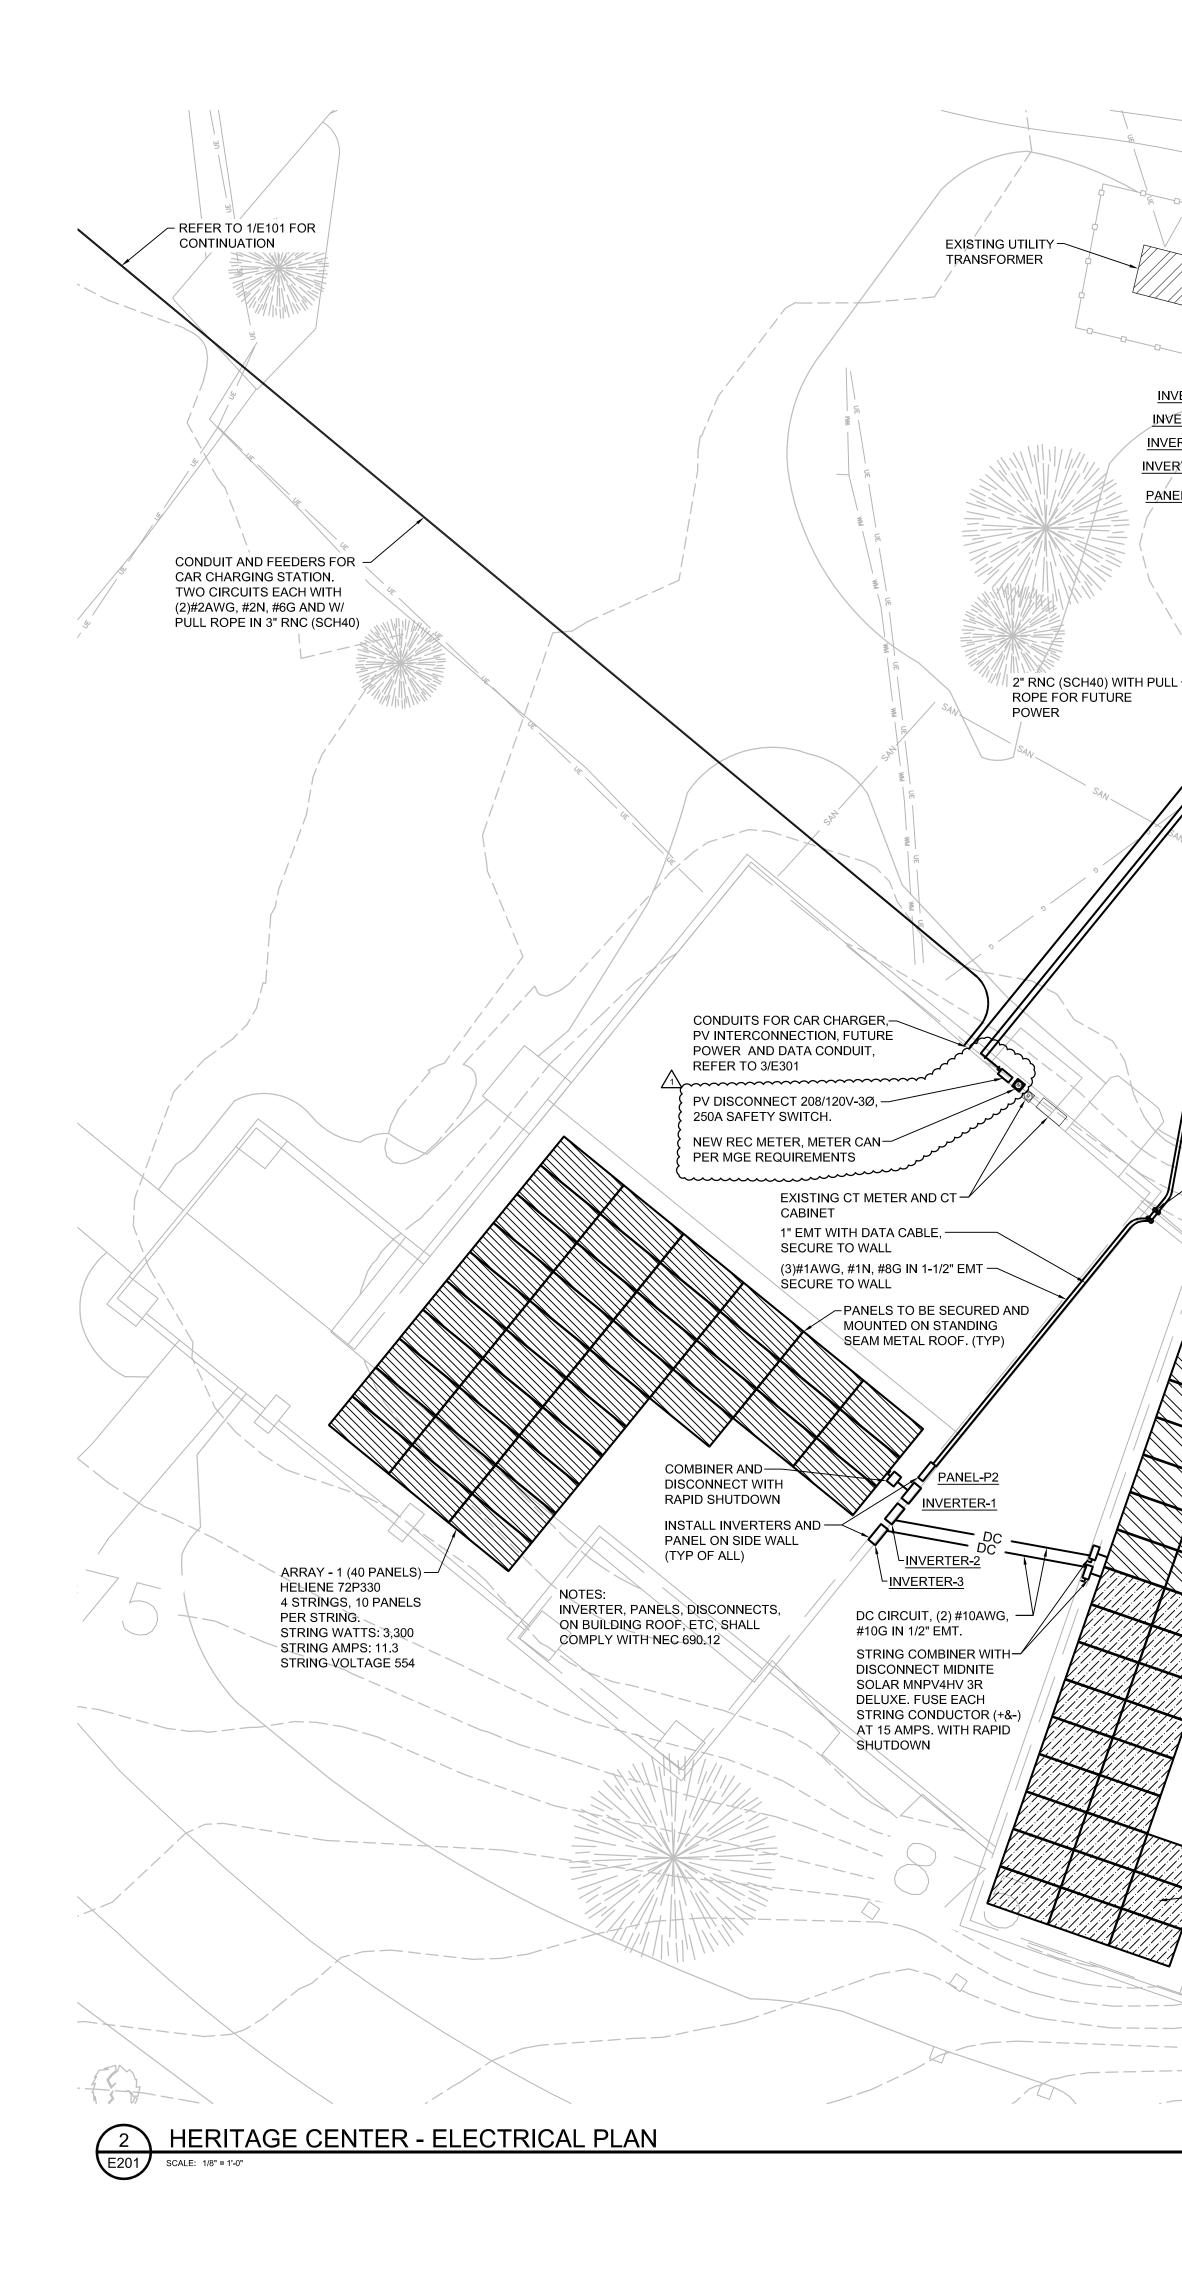


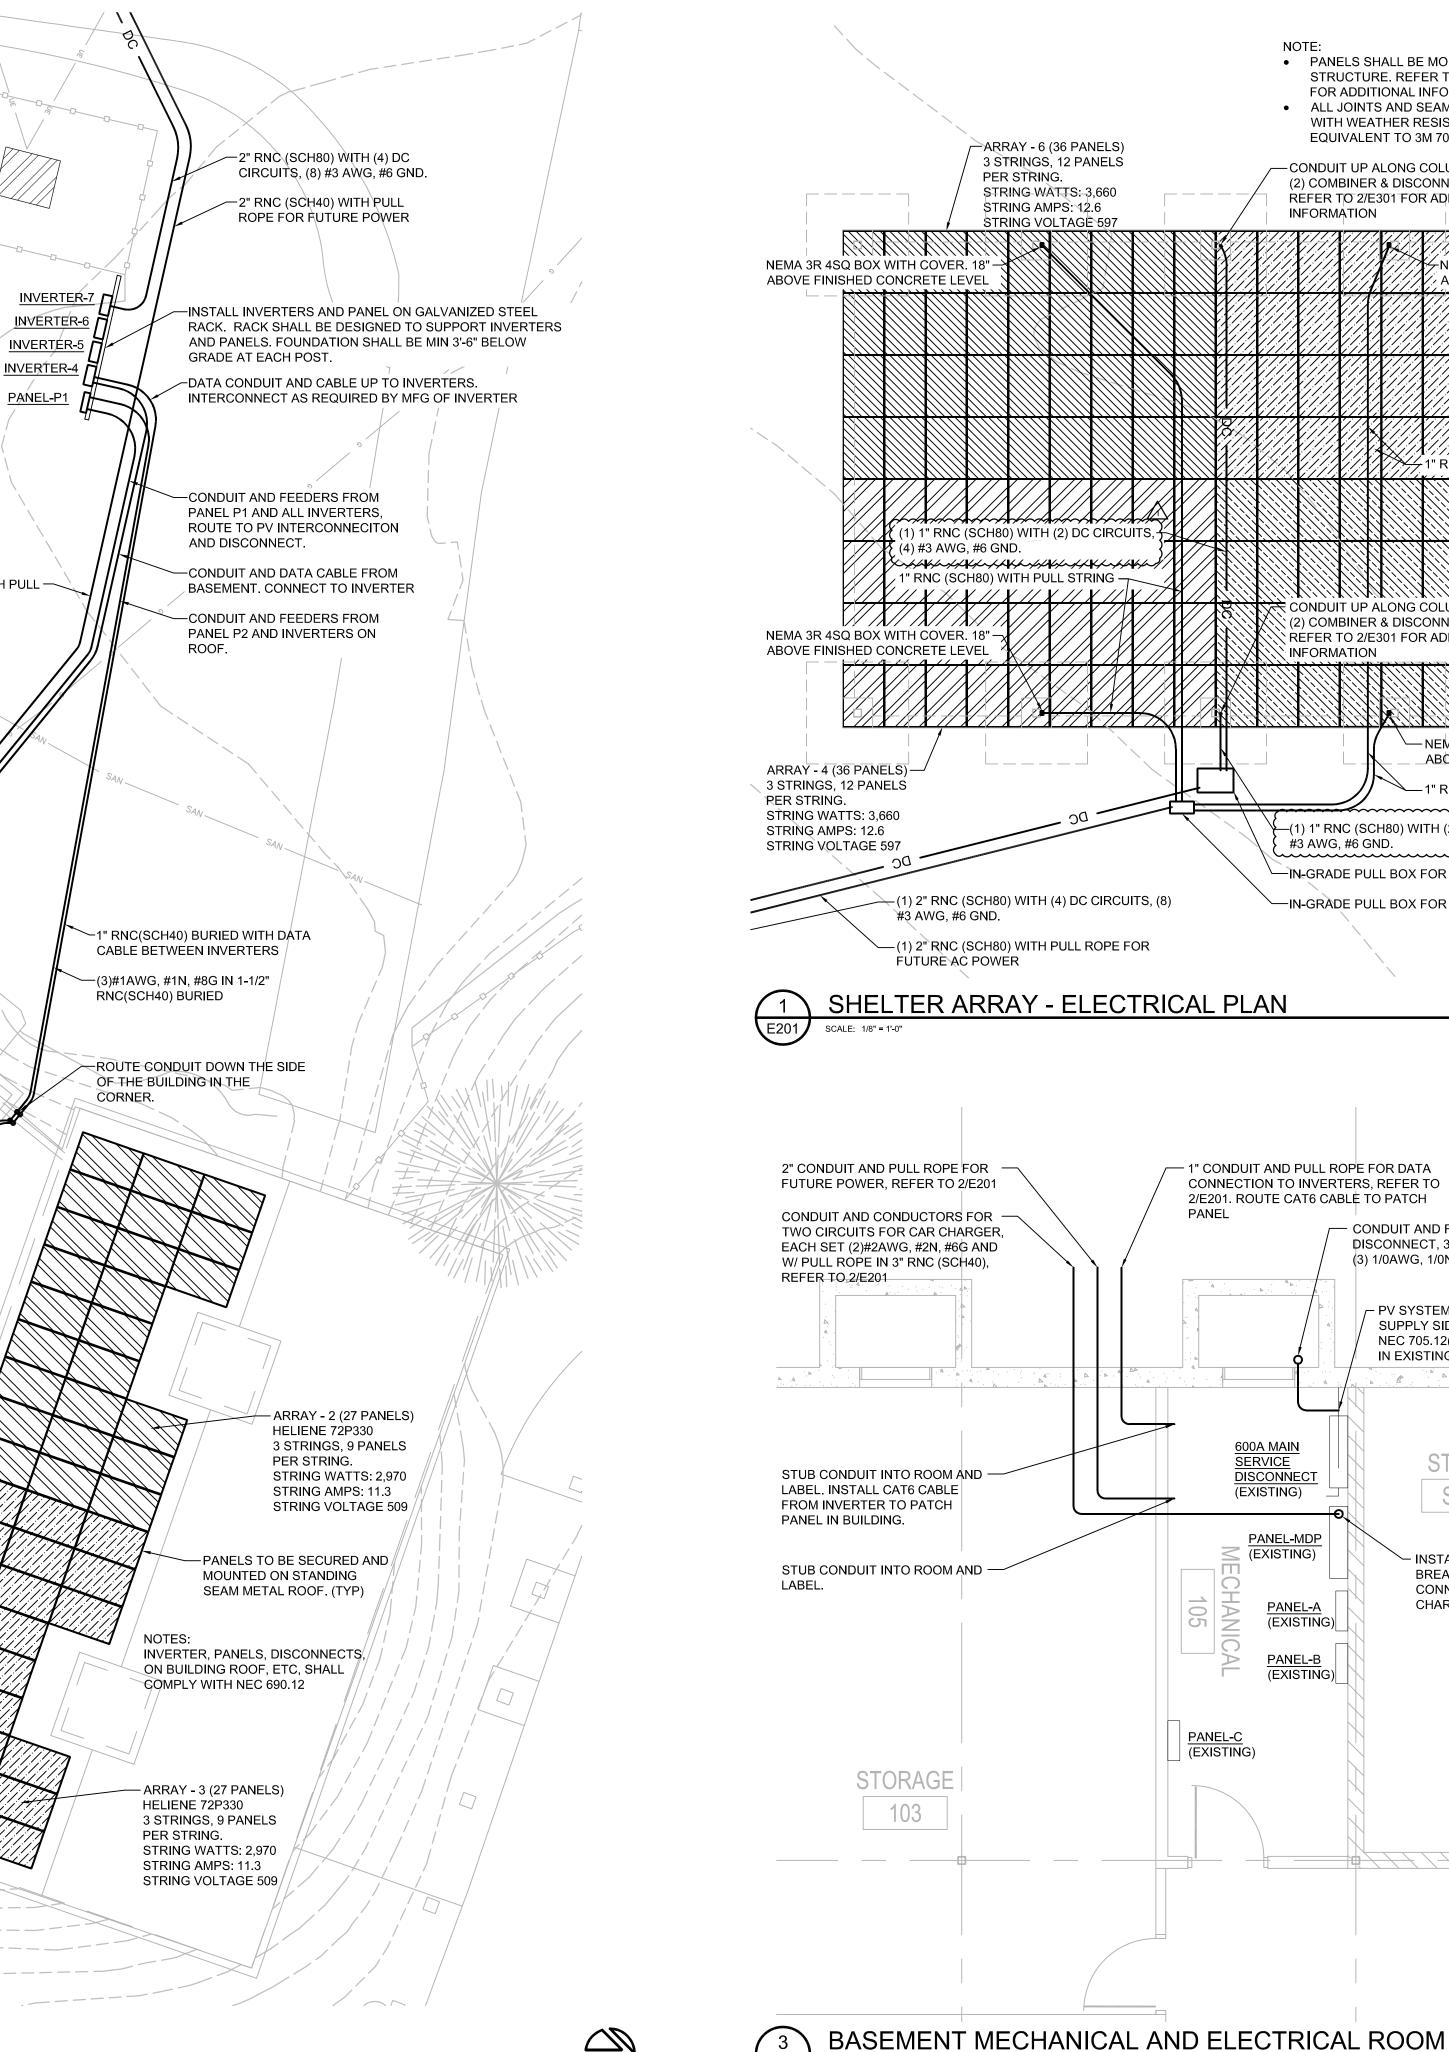




E201

SCALE: 1/4" = 1'-0"

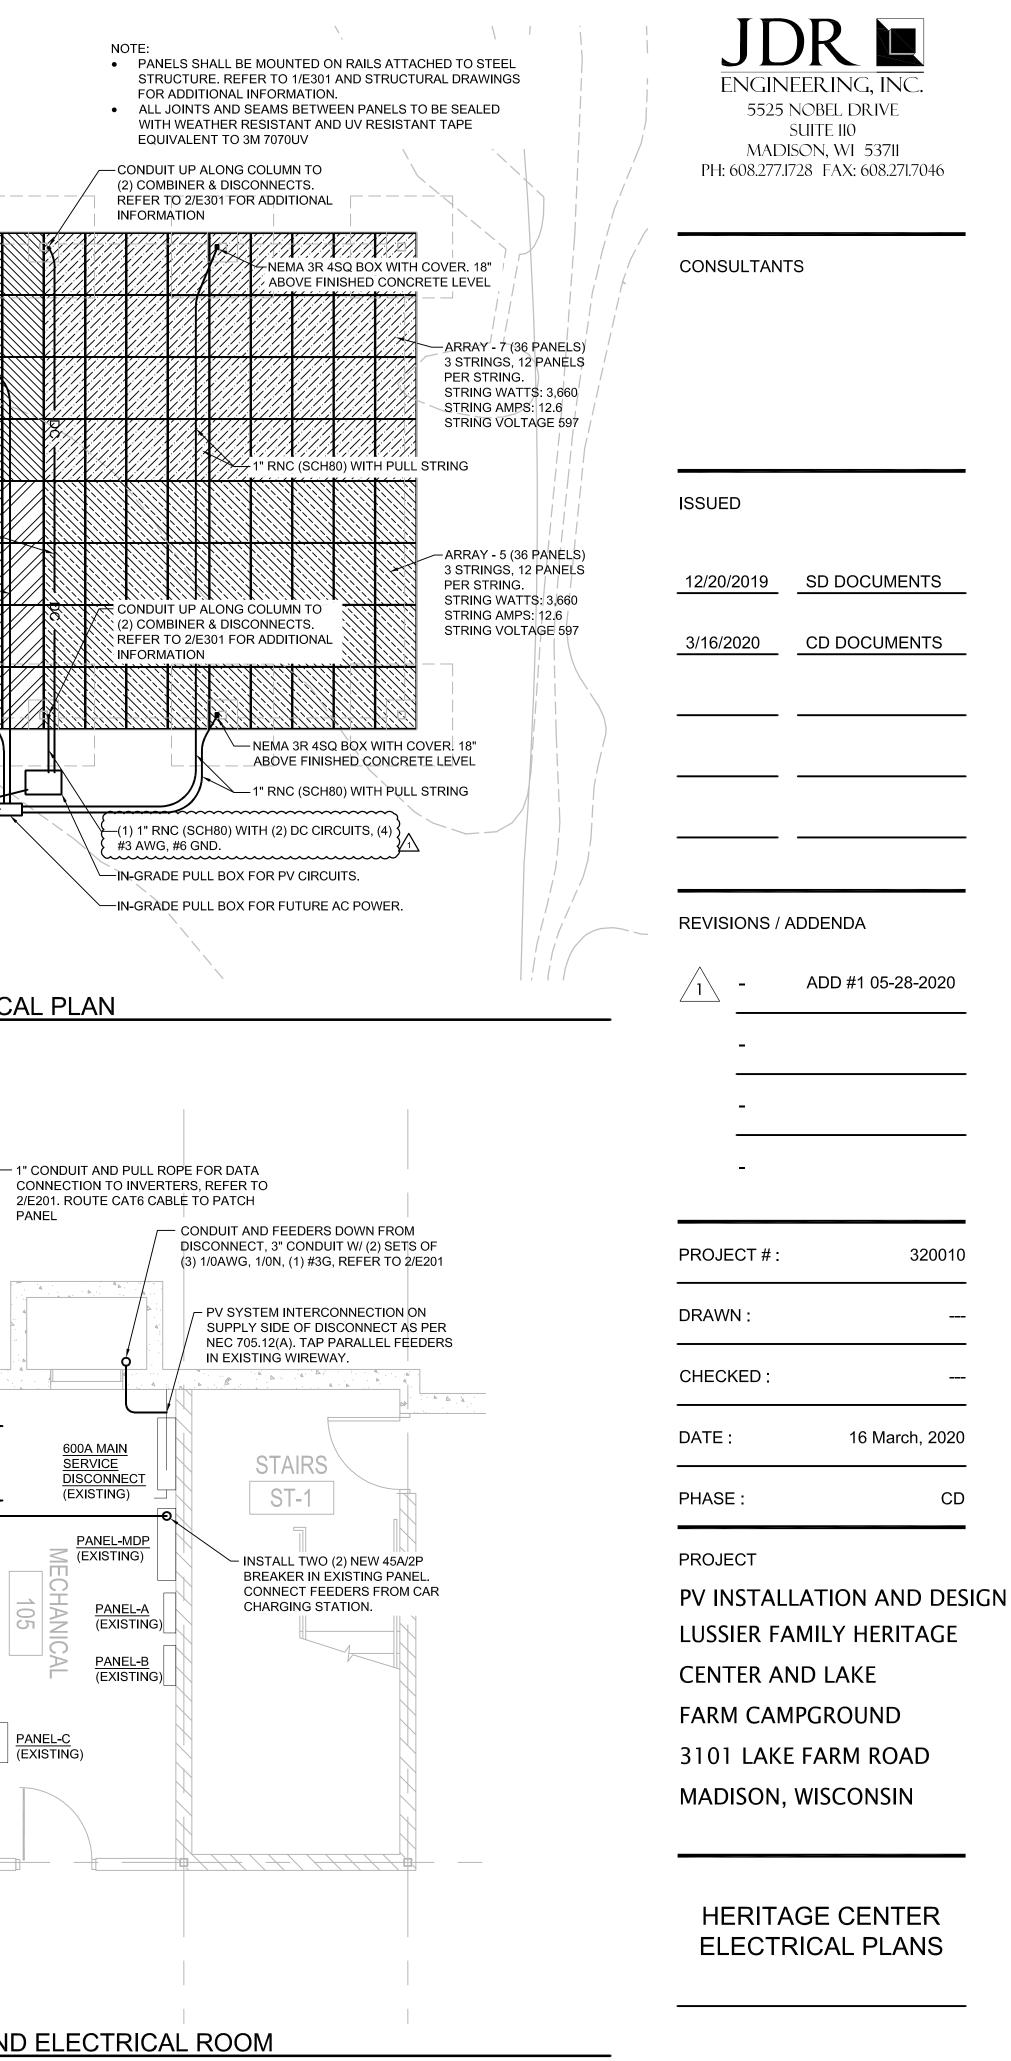

E201

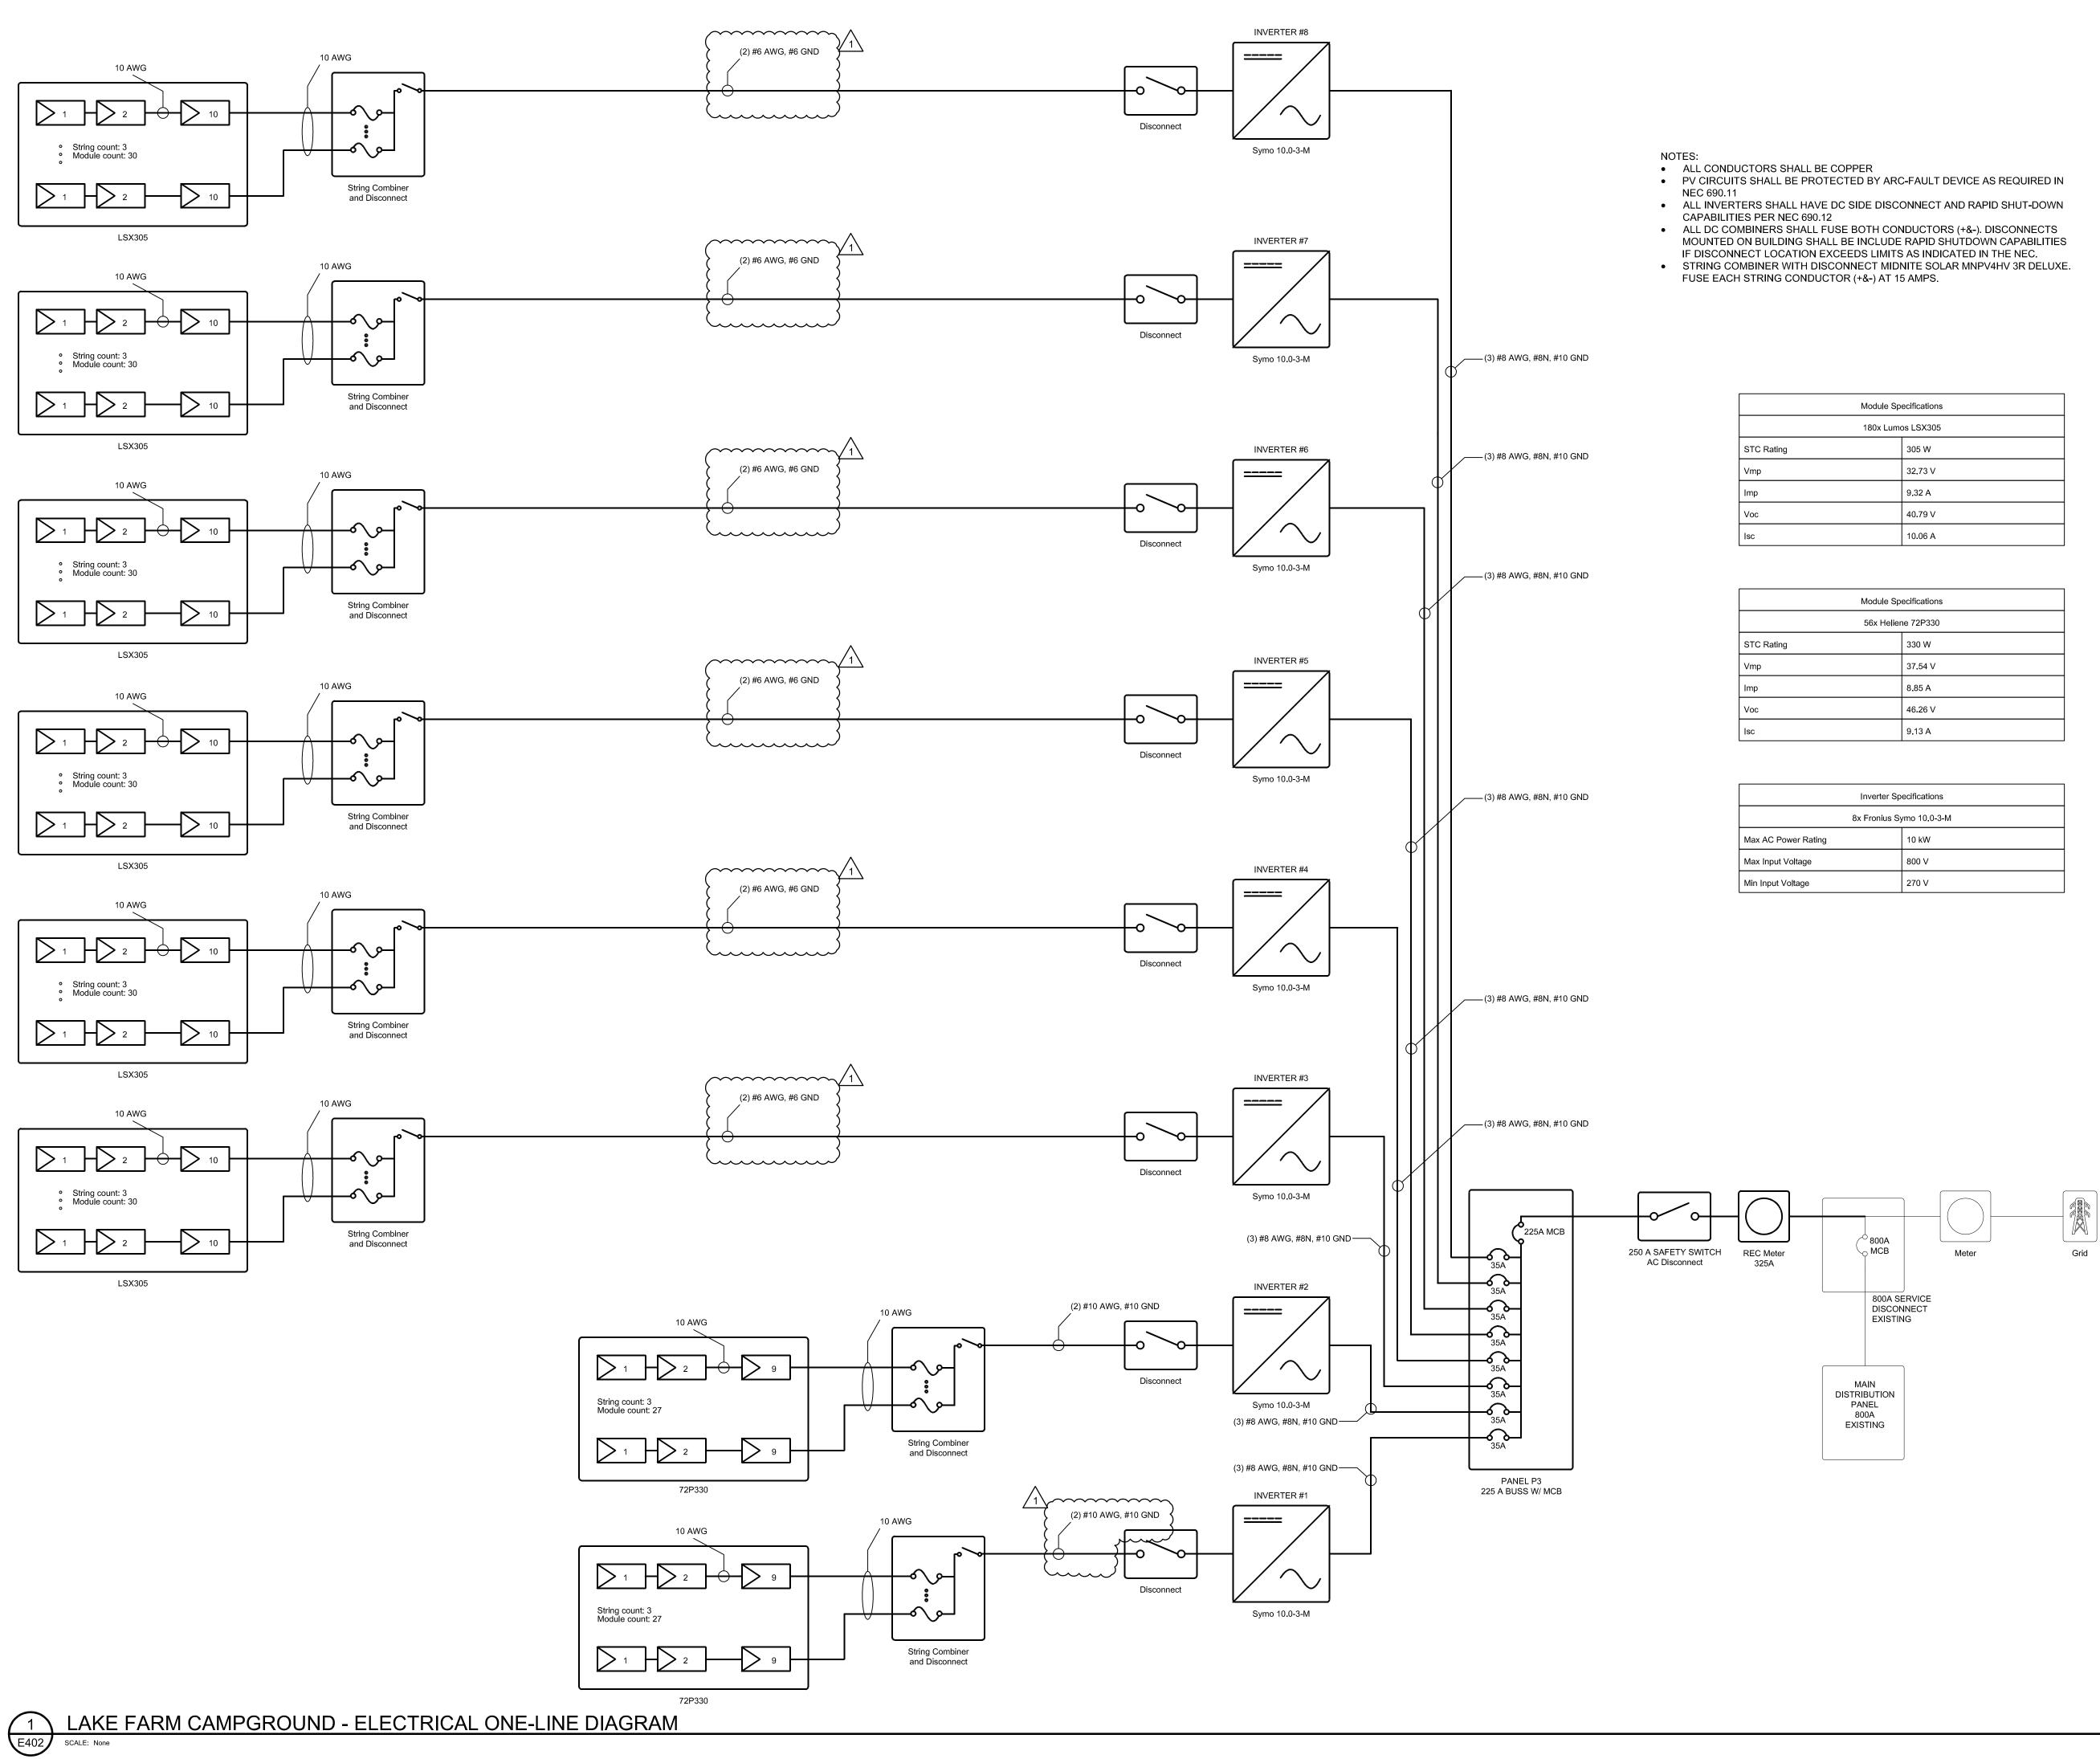



CONSULTANTS

ISSUED		
12/20/20	019	SD DOCUMENTS
3/16/202	20	CD DOCUMENTS
REVISIC	NS / A	DDENDA
		ADD #1 05-28-2020
-		
-		
-		
- - - PROJEC		320010
- PROJEC		320010
	:	32001(
DRAWN	:	320010 16 March, 2020

IGN LUSSIER FAMILY HERITAGE CENTER AND LAKE FARM CAMPGROUND 3101 LAKE FARM ROAD MADISON, WISCONSIN

LAKE FARM CAMPGROUND -ELECTRICAL ONE-LINE DIAGRAM

E402

Module Specifications		
180x Lumos LSX305		
Rating	305 W	
	32.73 V	
	9.32 A	
	40.79 V	
	10.06 A	

Module Specifications		
56x Heliene 72P330		
Rating	330 W	
	37.54 V	
	8.85 A	
	46.26 V	
	9.13 A	

Inverter Specifications		
8x Fronius Symo 10.0-3-M		
AC Power Rating	10 kW	
nput Voltage	800 V	
nput Voltage	270 V	