# WINDOWS REPLACEMENT

# BID DOCUMENTS CITY-COUNTY BUILDING 210 MARTIN LUTHER KING JR BLVD MADISON, WI 53703

# **OWNER:**

DANE COUNTY PUBLIC WORKS 1919 ALLIANT ENERGY CENTER WAY MADISON WI 53713

# **ARCHITECT/ENGINEER:**

ZS LLC 10501 WEST RESEARCH DRIVE, SUITE 207 MILWAUKEE, WI 53226





## GENERAL NOTES

- forces he/she chooses to impose on them.
- Contractor shall provide protective barriers, fences, sidewalk bridging, etc. to ensure the safety of pedestrians, building occupants, vehicular traffic, site features, etc. in accordance with the requirements of local and federal authorities, including OSHA. Protective canopy is to be provided at all entrances, exits, sidewalks, and drives below areas of overhead work. Bridging/canopy must be installed at and near all entrances, walkways and other areas where falling objects could injure <u>pedestrians.</u>
- All mechanical, electrical, and plumbing work required to complete the work of this project shall be performed in accordance with all applicable local and national codes Contractor shall provide protection of exterior wall and interior of building at all times against entry of water, dust, and vermin during the work. Contractor shall repair a
- damage caused by such infiltration during the Work at no cost to the Owner. If during the interior removals, apparent organic growth/mold or any other suspected health hazard is uncovered, Contractor is to notify the Owner's Representative
- 12. These drawings and specifications apply to the "CITY-COUNTY BUILDING WINDOWS REPLACEMENT" project only and shall not be used for any other purpose
- In the event of conflict between the drawings and the specifications, the more stringent requirement and better quality shall govern unless written notification is provided

14. These notes shall apply to all contractors, subcontractors, and suppliers engaged in execution of the work shown on these plans.


# **AERIAL PHOTO**




# **INDEX OF DRAWINGS:**

Sheet List				
Sheet Number	Sheet Name			
W900	TITLE SHEET			
W901	EAST ELEVATION			
W902	NORTH ELEVATION			
W903	SOUTH ELEVATION			
W904	WEST ELEVATION			
W905	ORIGINAL WINDOW TYPES			
W906	ORIGINAL DETAILS			
W907	NEW WINDOW TYPES			
W908	WINDOW SYSTEM DETAILS			

# **LOCATION MAP:**

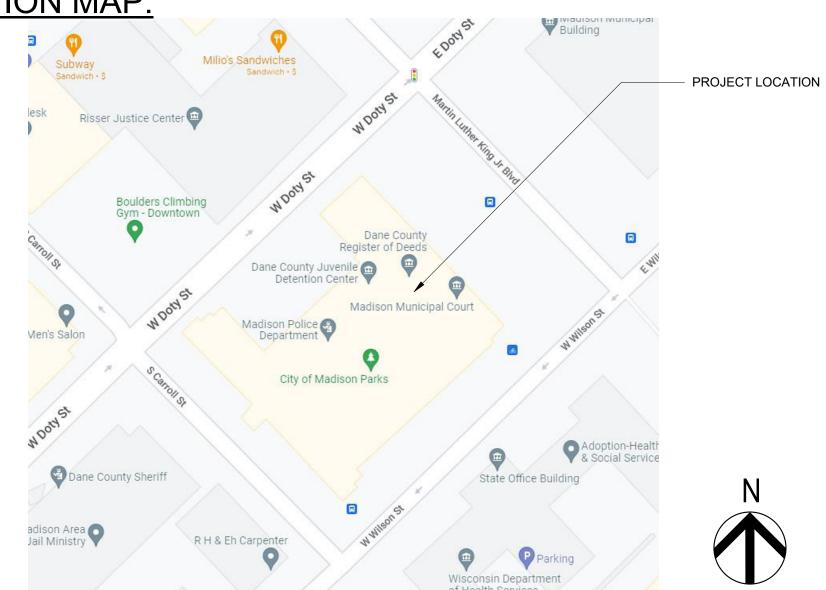

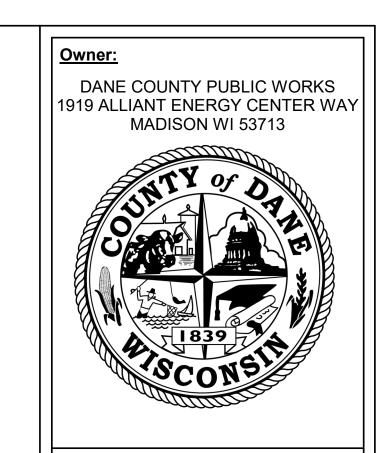



10501 West Research Drive, Suite 207 Milwaukee, Wisconsin 53226 Phone: (414) 727-5000 Fax: (414) 727-6666

ISSUED FOR BIDS BID DOCUMENTS

TITLE SHEET

Dane County Project number 322027 227037 NOVEMBER 21, 2022

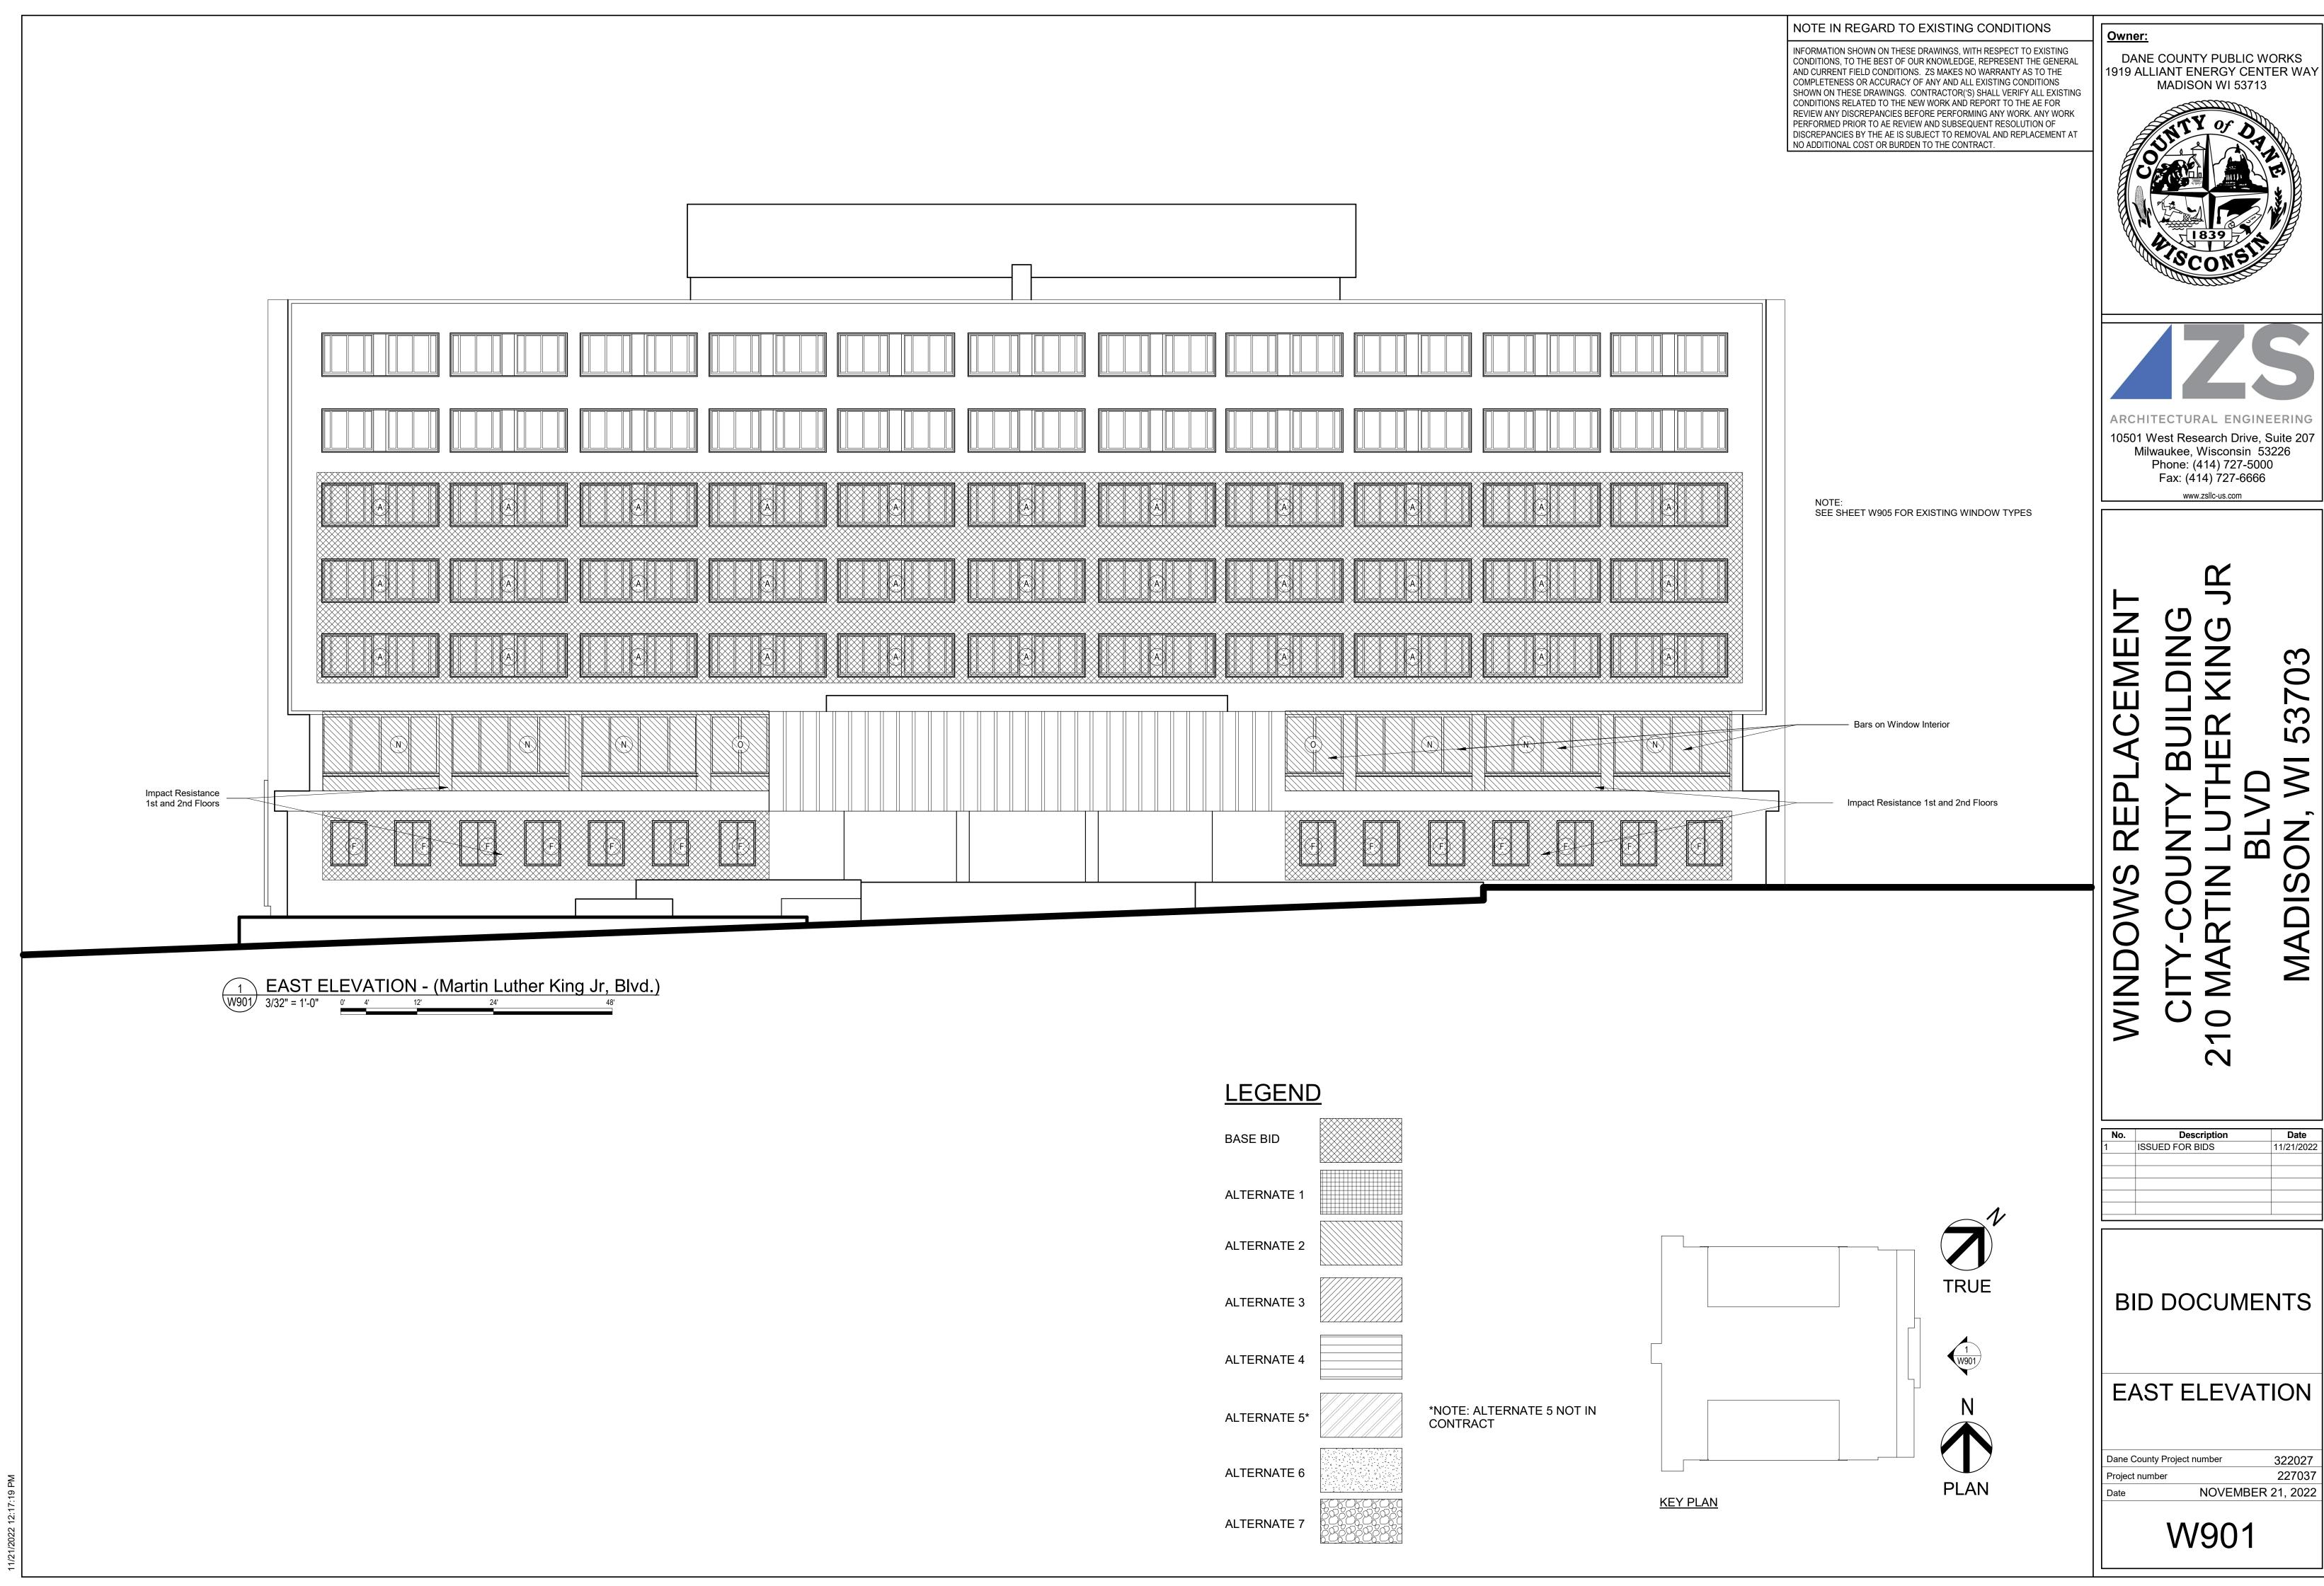


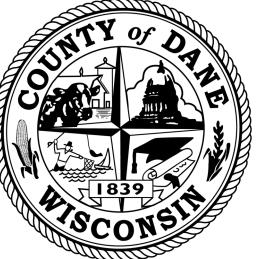


ARCHITECTURAL ENGINEERING

**Date** 11/21/2022

322027 227037 NOVEMBER 21, 2022

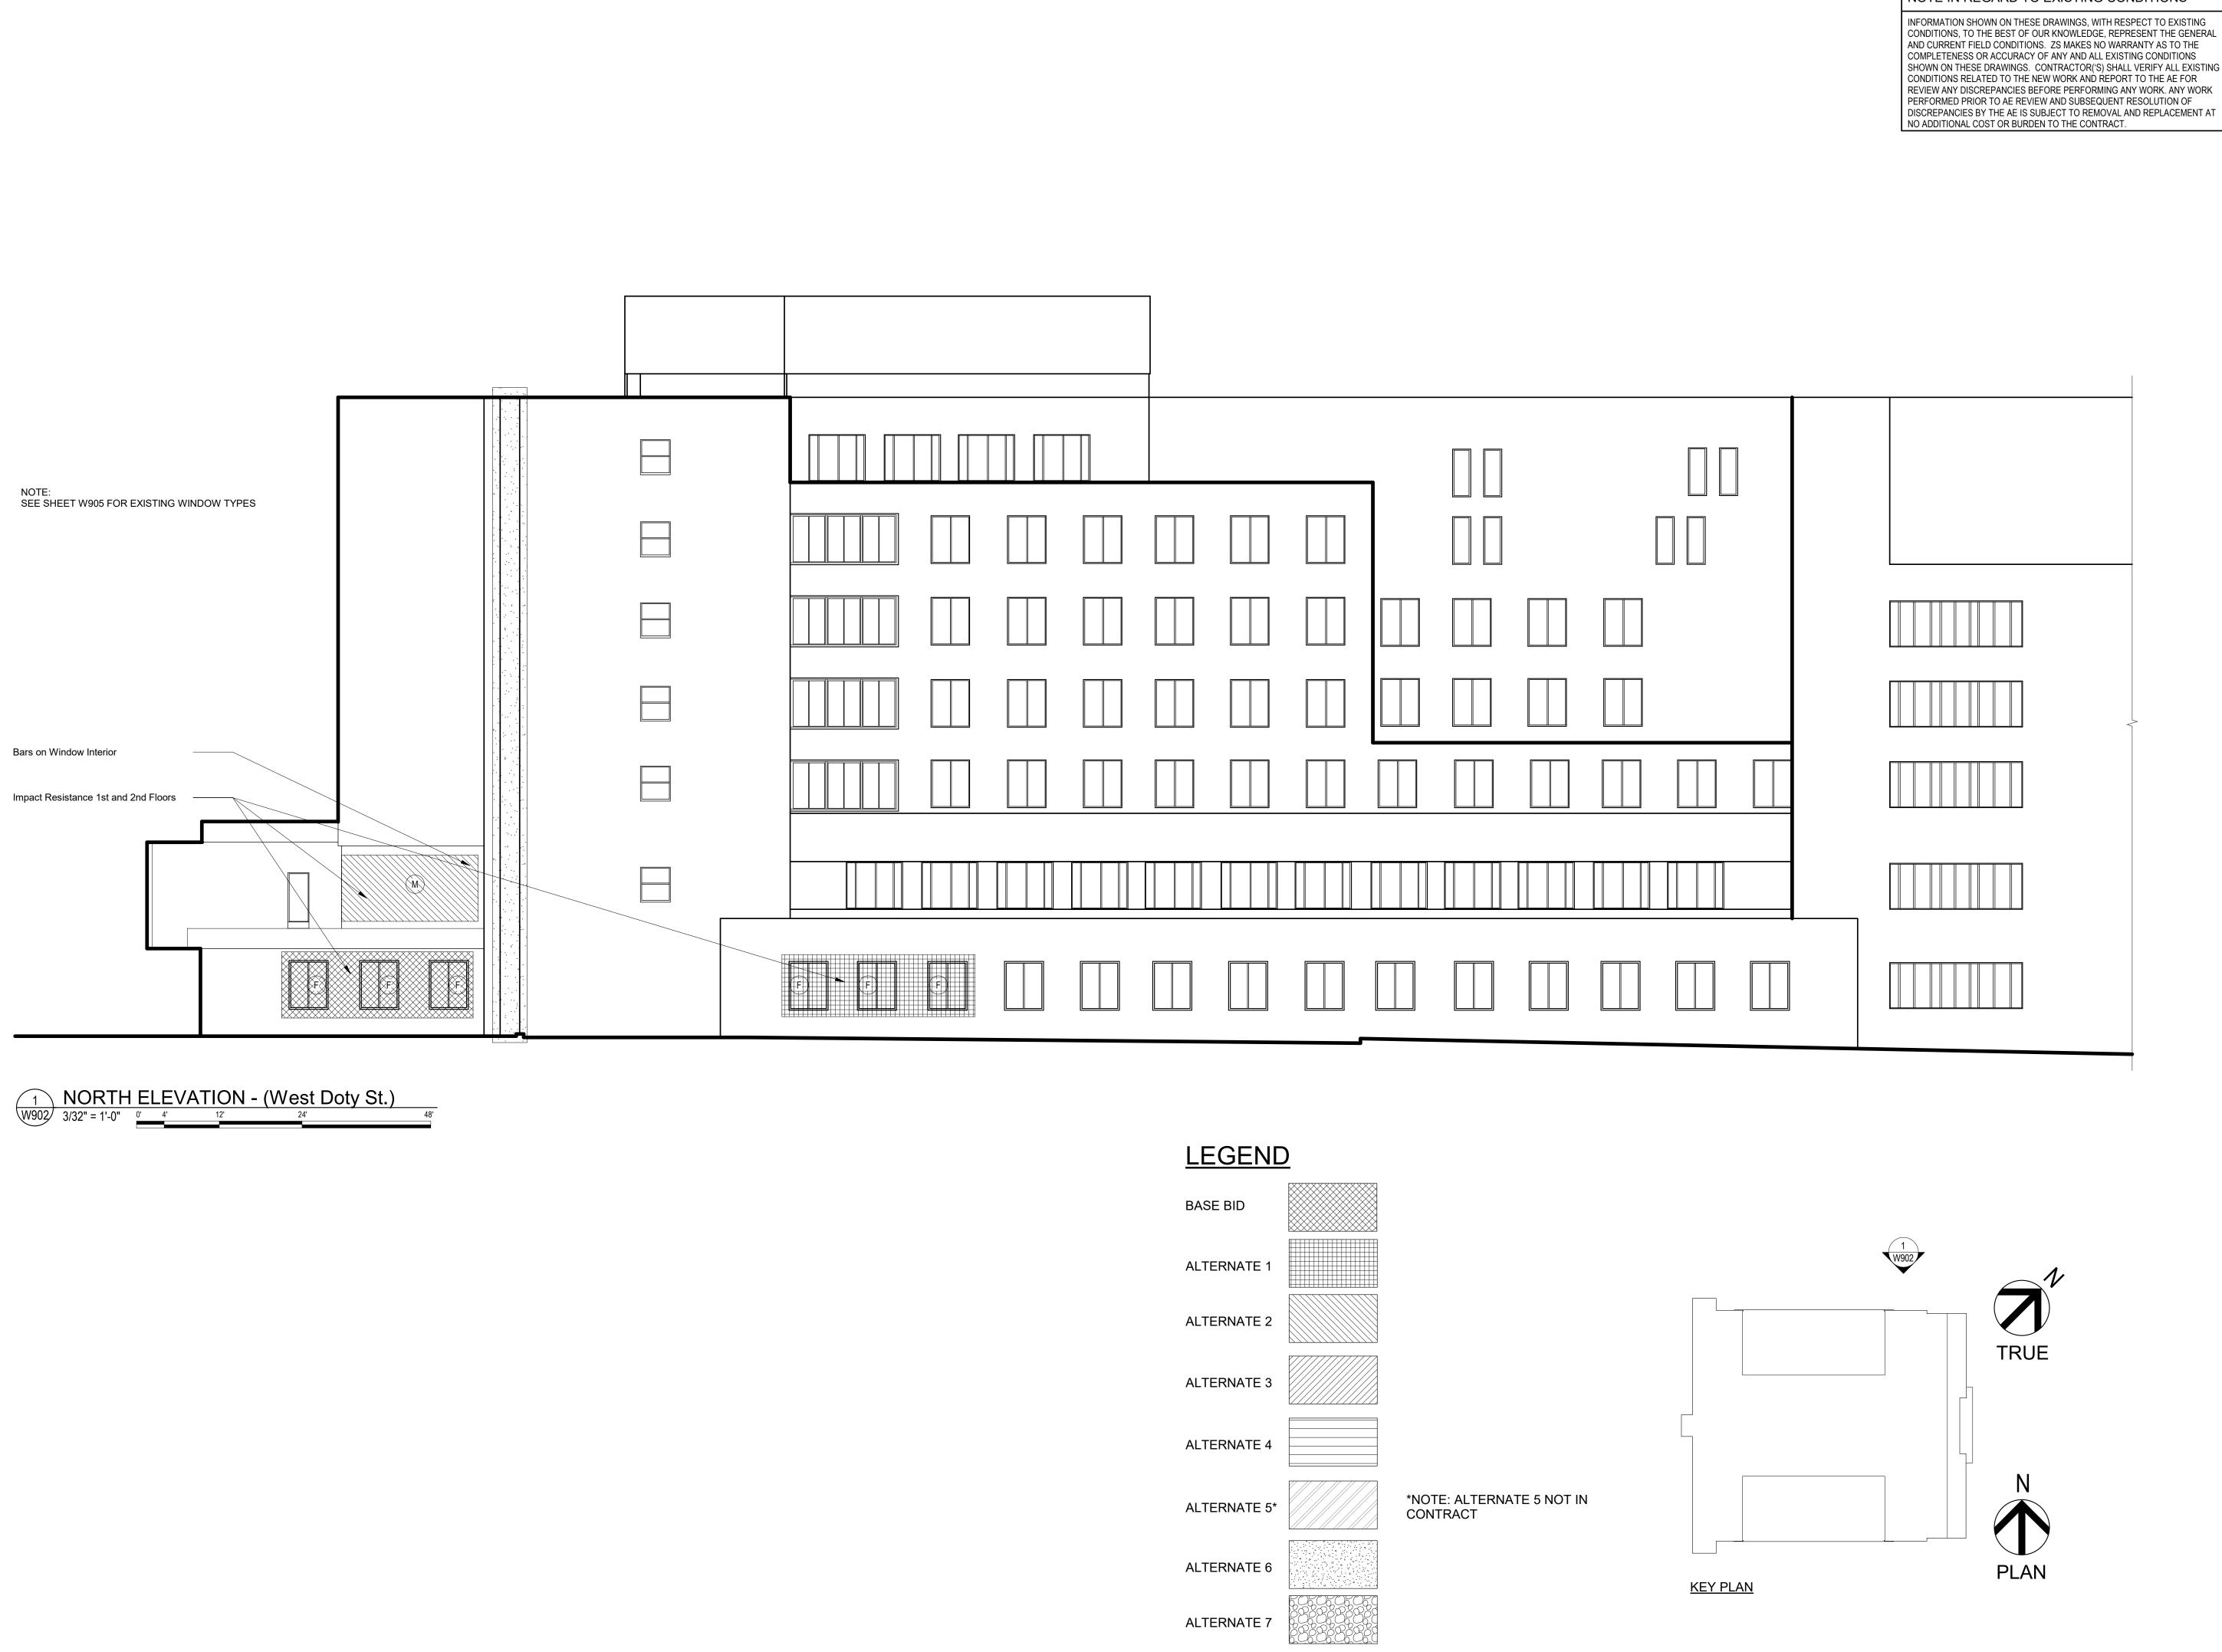

NOTE IN REGARD TO EXISTING CONDITIONS

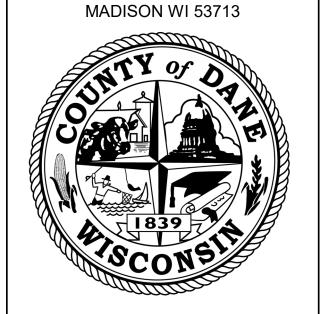

DANE COUNTY PUBLIC WORKS

1919 ALLIANT ENERGY CENTER WAY

Owner:

ARCHITECTURAL ENGINEERING 10501 West Research Drive, Suite 207 Milwaukee, Wisconsin 53226

Phone: (414) 727-5000 Fax: (414) 727-6666

www.zsllc-us.com

# 70 **WINDOWS** CITY-CO 210 MART

**Date** 11/21/2022 Description
ISSUED FOR BIDS

BID DOCUMENTS


NORTH **ELEVATION** 

Dane County Project number NOVEMBER 21, 2022

W902

322027


227037

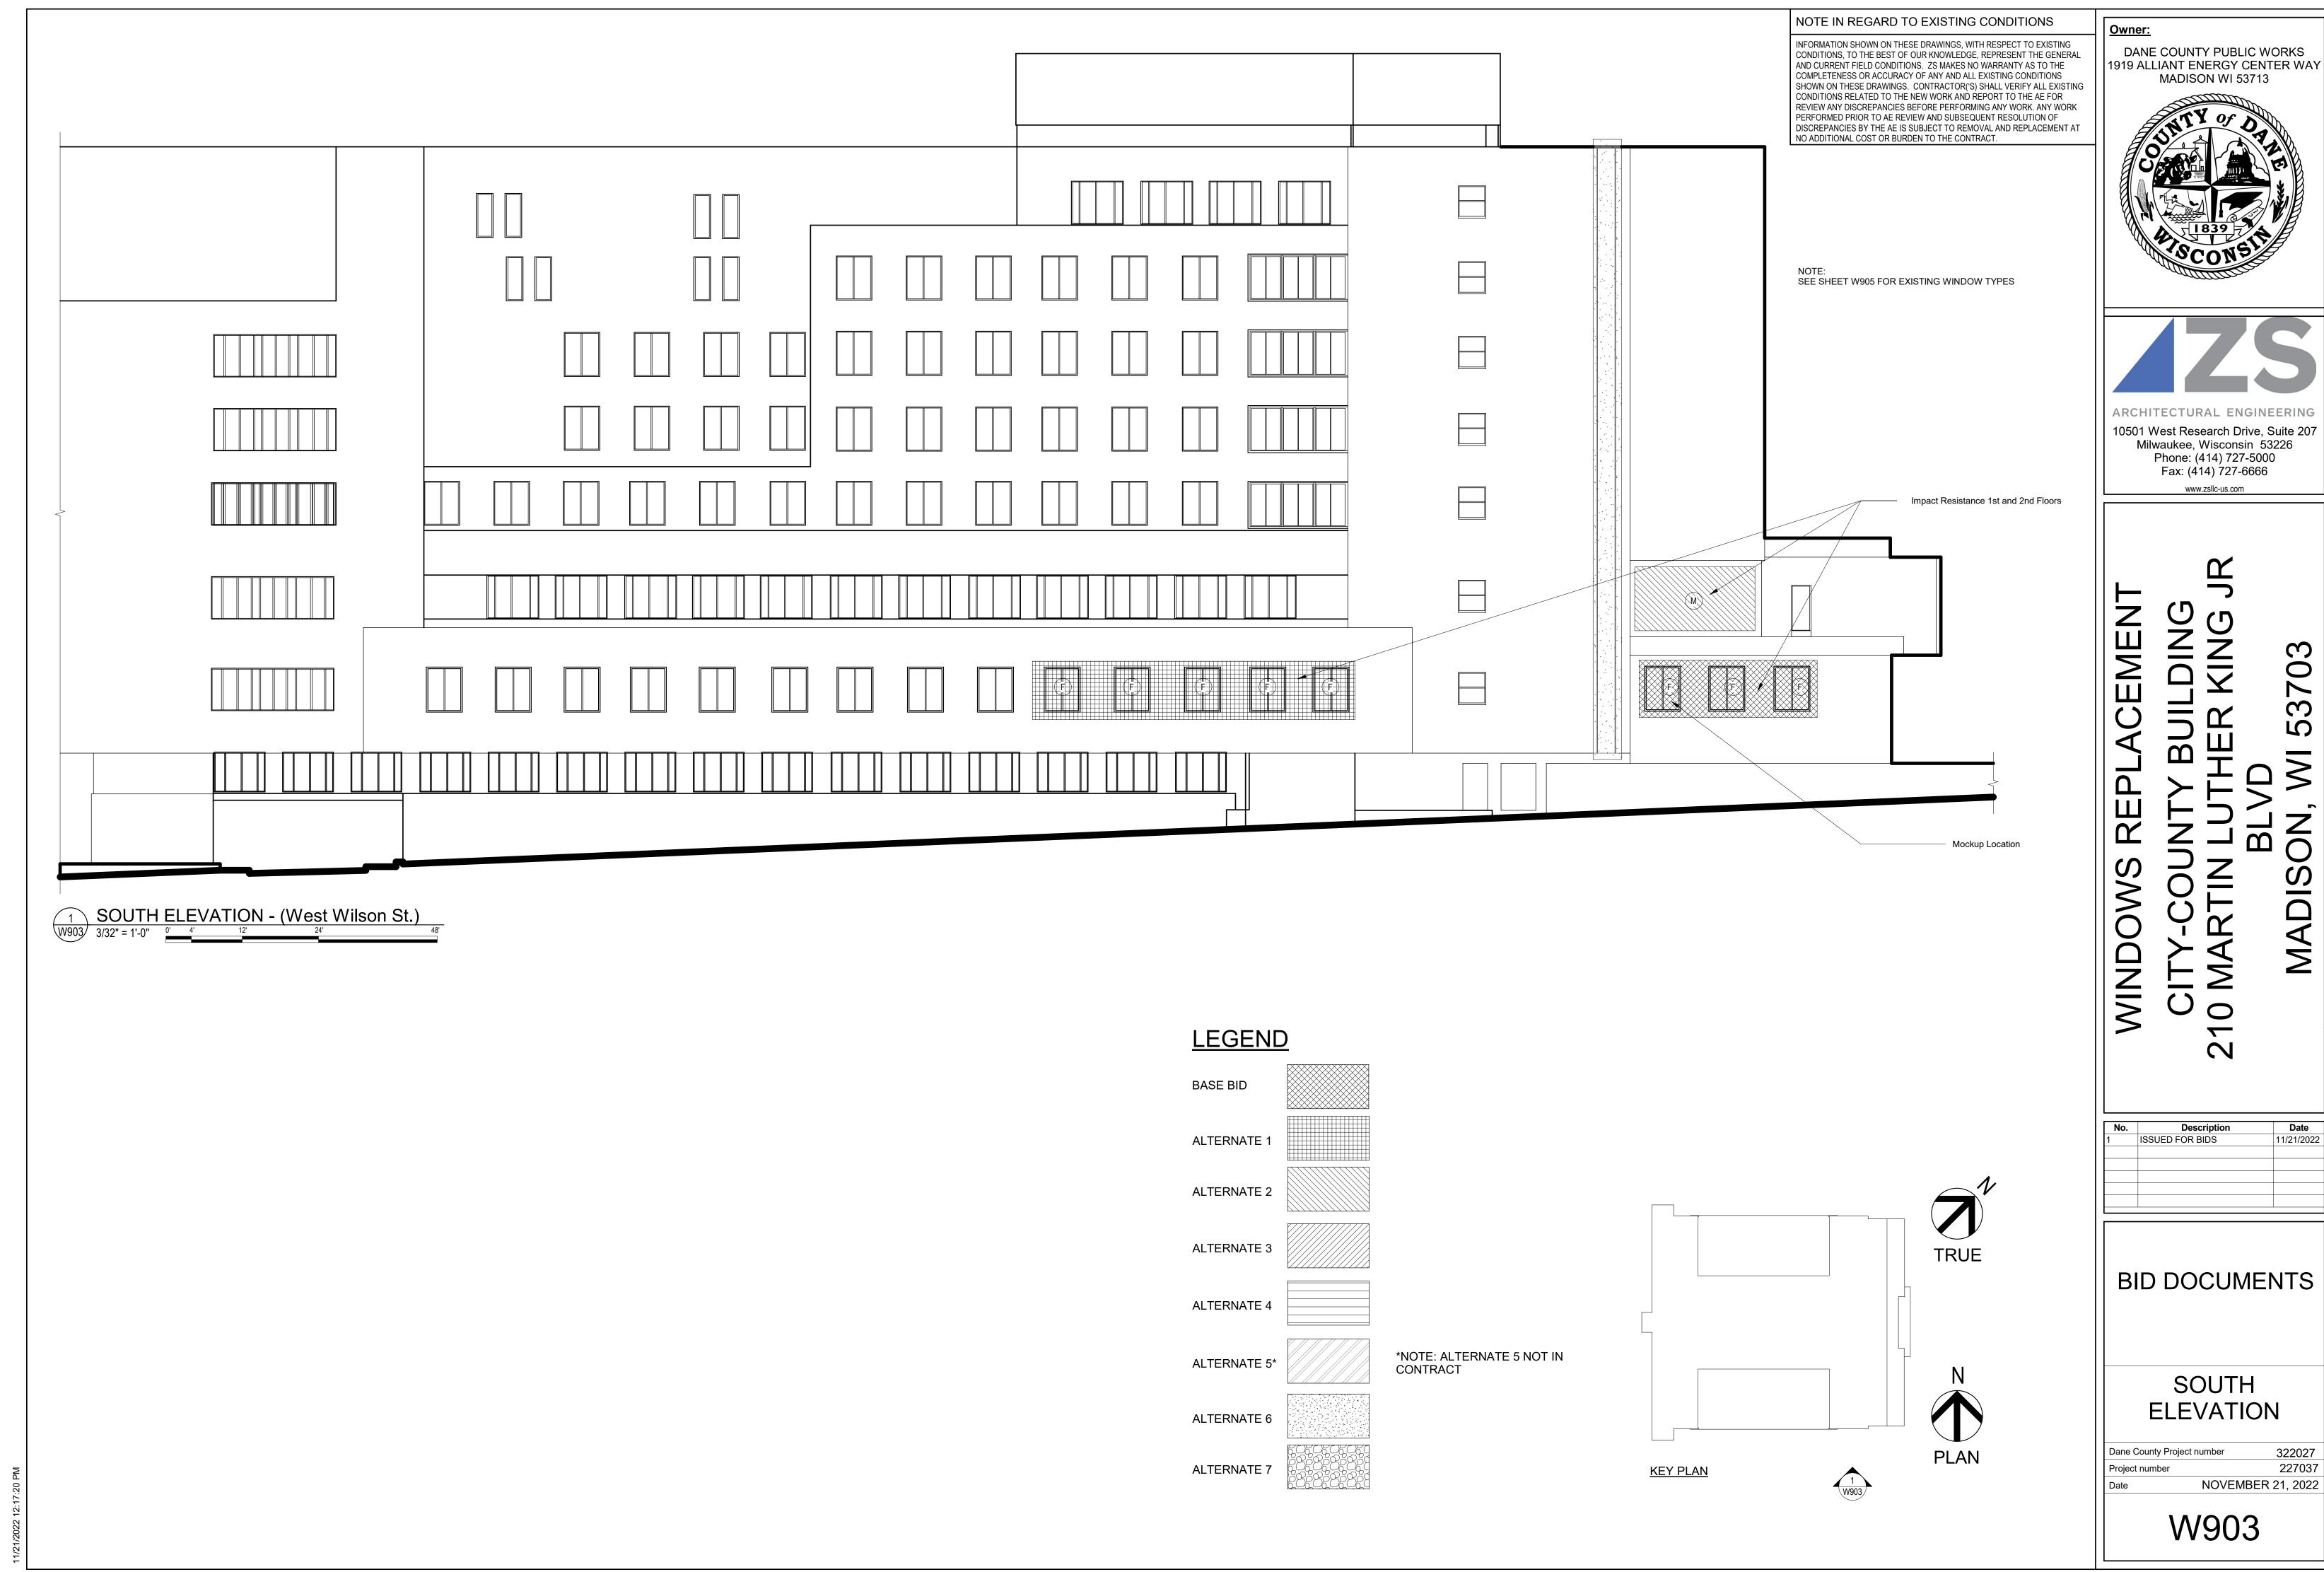




ARCHITECTURAL ENGINEERING


**Date** 11/21/2022

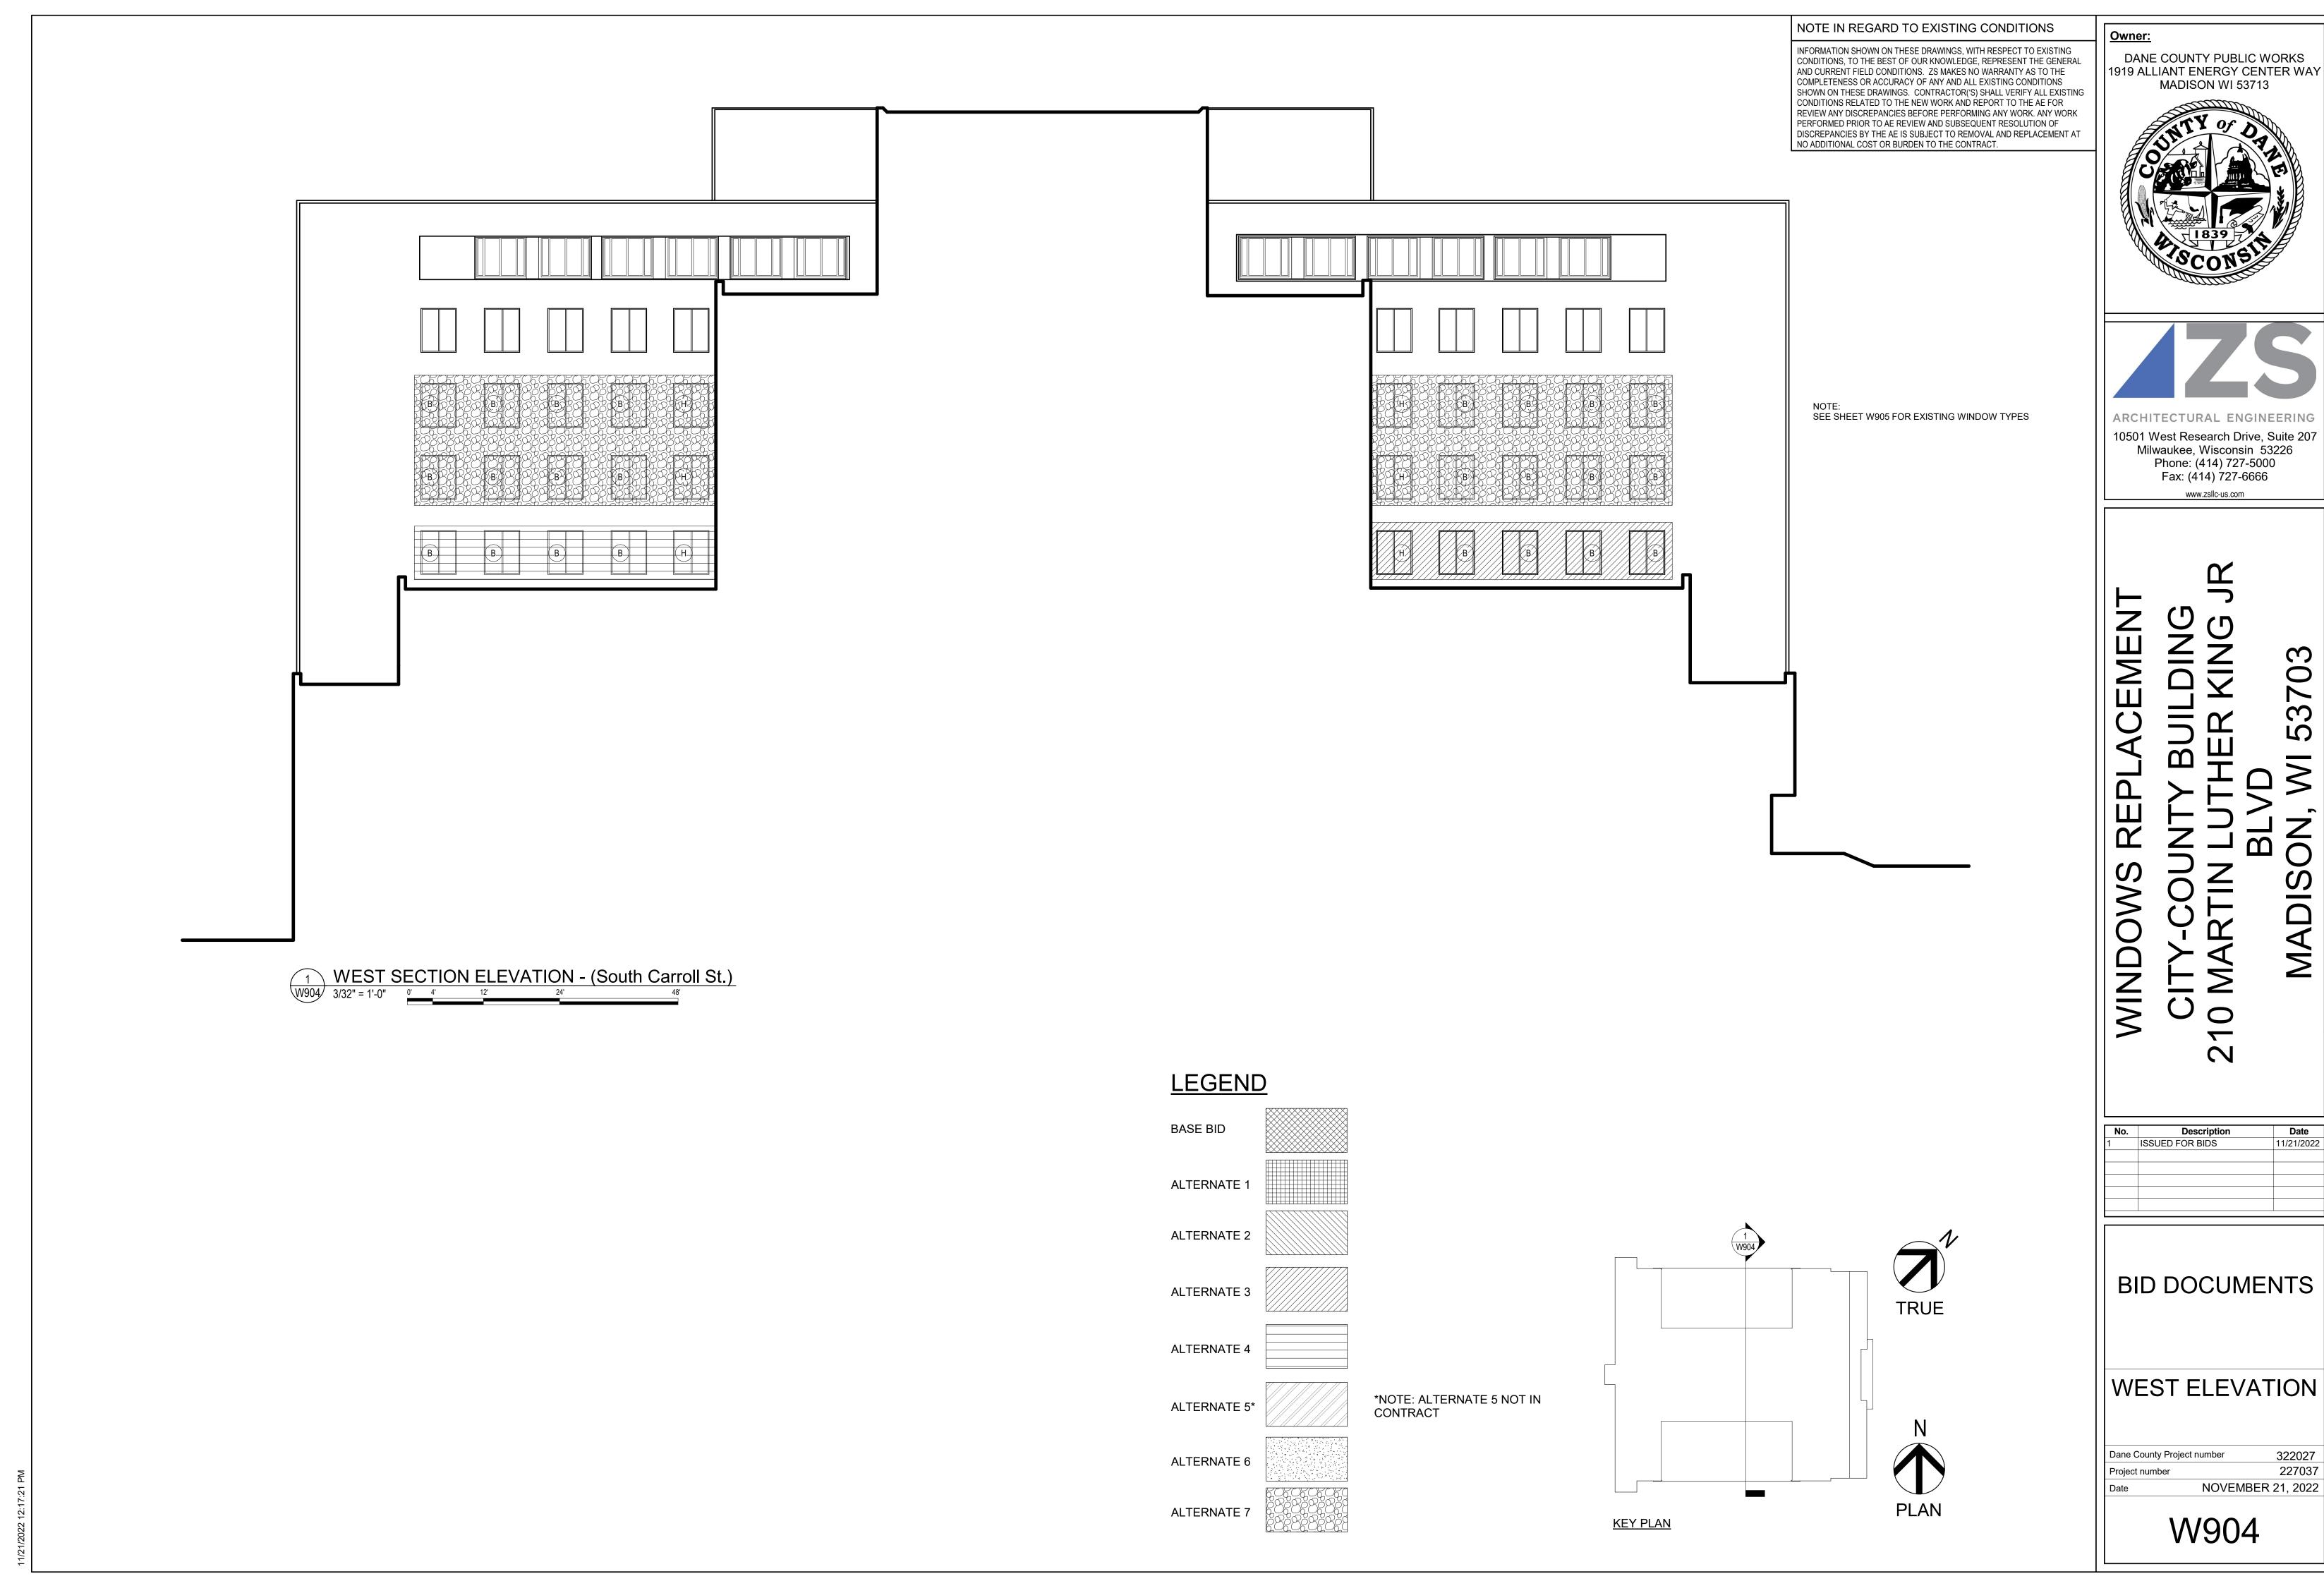



**Date** 11/21/2022

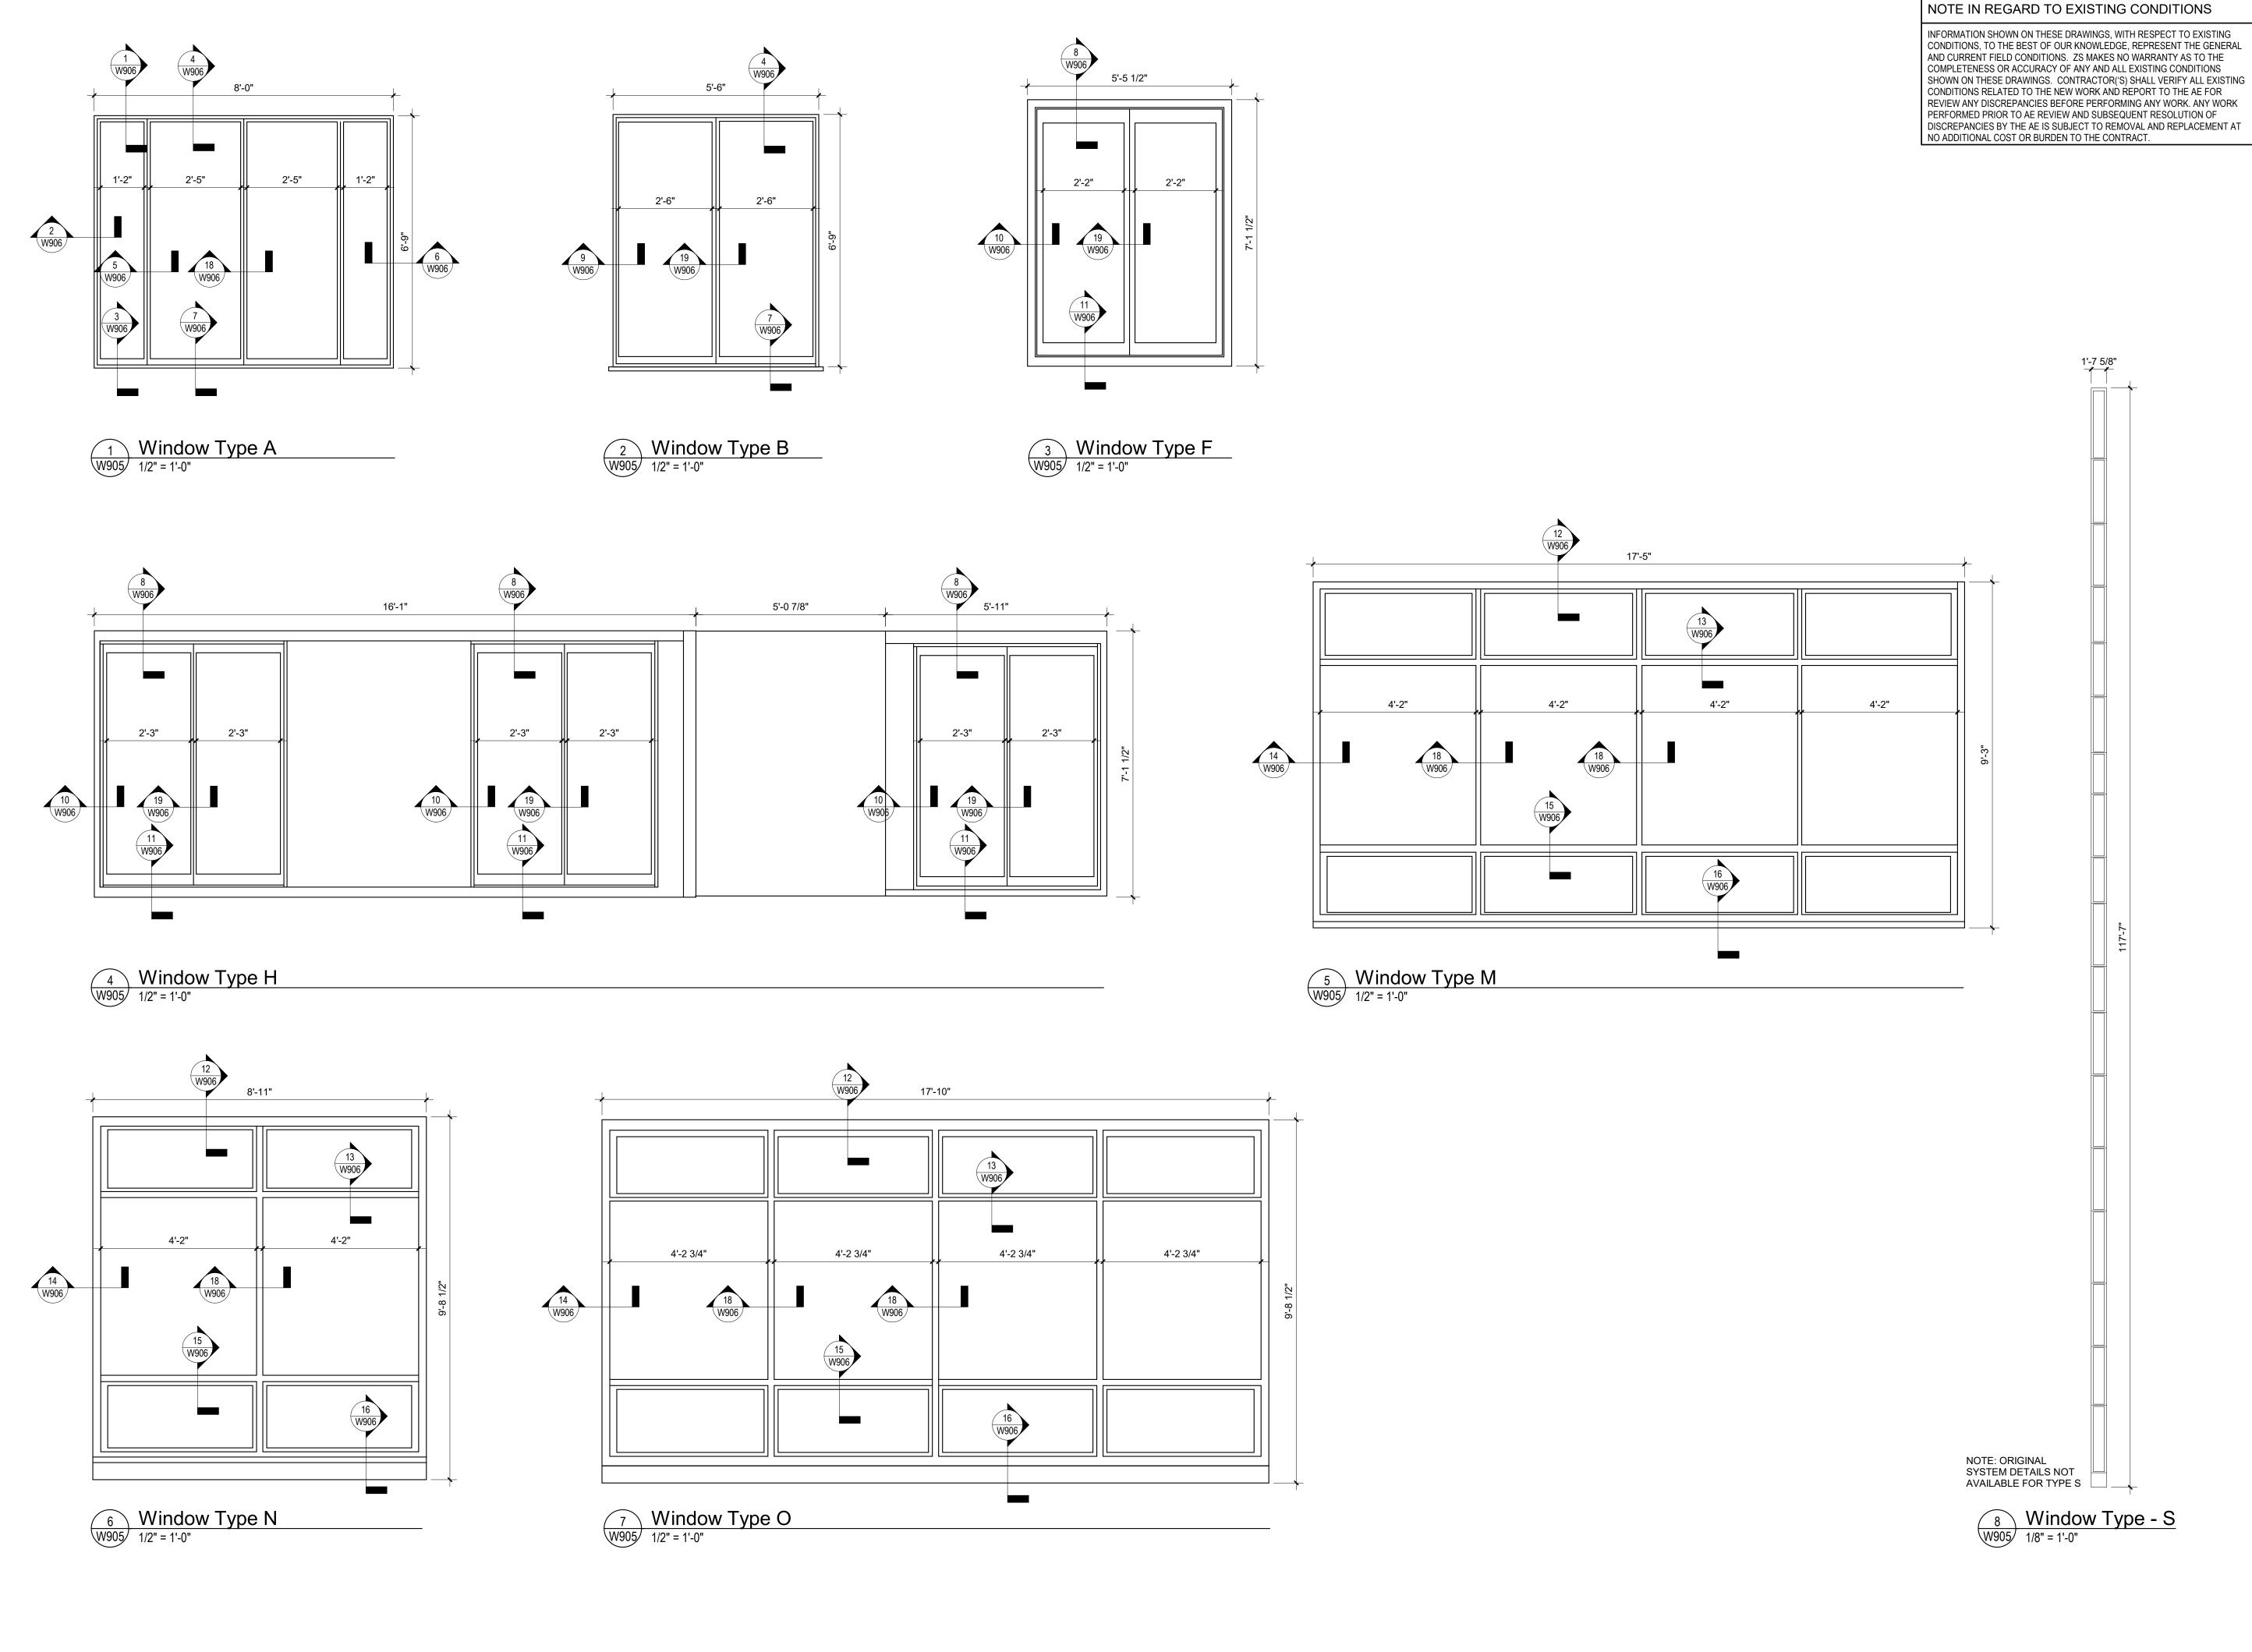

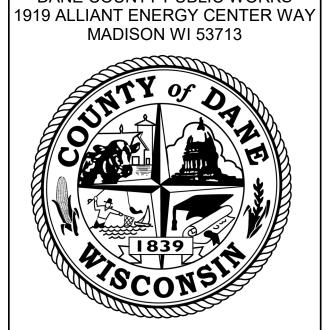

DANE COUNTY PUBLIC WORKS

Owner:

ARCHITECTURAL ENGINEERING 10501 West Research Drive, Suite 207 Milwaukee, Wisconsin 53226 Phone: (414) 727-5000 Fax: (414) 727-6666

www.zsllc-us.com


# 53703 **WINDOWS** CITY 210 MA

No.	Description	Date
1	ISSUED FOR BIDS	11/21/2022

BID DOCUMENTS

ORIGINAL WINDOW TYPES

322027 Dane County Project number 227037 NOVEMBER 21, 2022

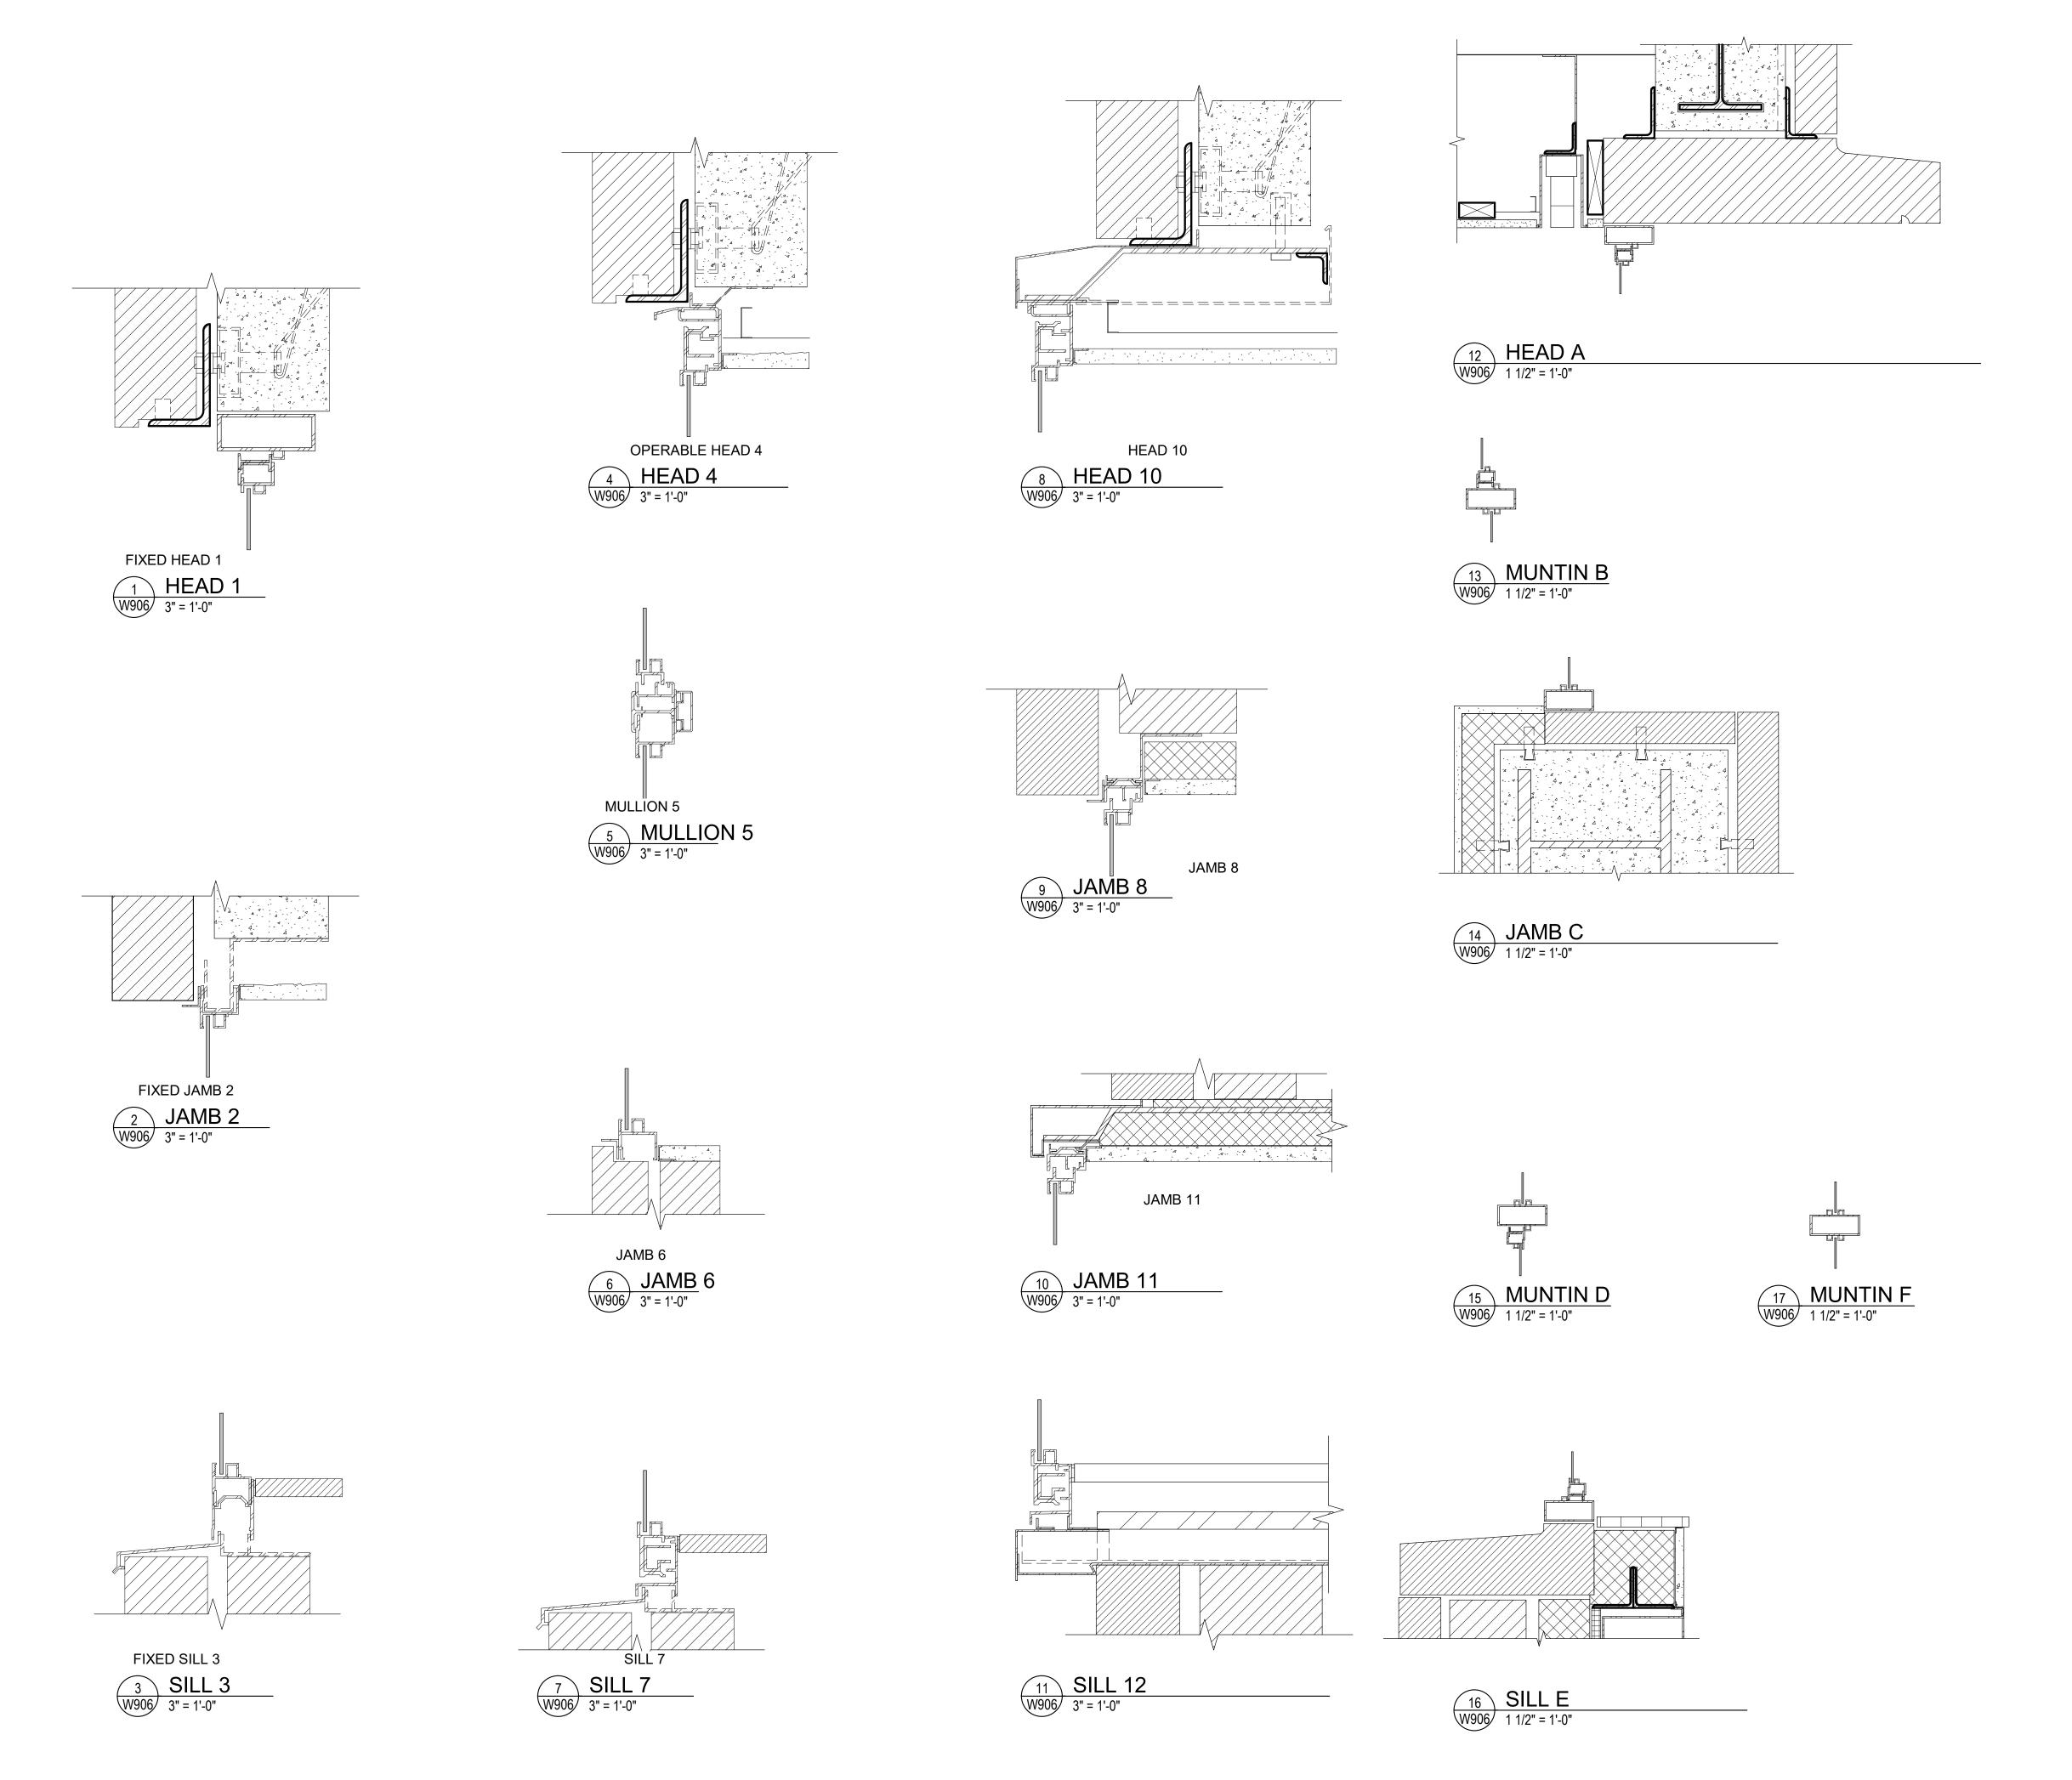


### NOTE IN REGARD TO EXISTING CONDITIONS

INFORMATION SHOWN ON THESE DRAWINGS, WITH RESPECT TO EXISTING CONDITIONS, TO THE BEST OF OUR KNOWLEDGE, REPRESENT THE GENERAL AND CURRENT FIELD CONDITIONS. ZS MAKES NO WARRANTY AS TO THE COMPLETENESS OR ACCURACY OF ANY AND ALL EXISTING CONDITIONS DISCREPANCIES BY THE AE IS SUBJECT TO REMOVAL AND REPLACEMENT AT NO ADDITIONAL COST OR BURDEN TO THE CONTRACT.

18 MULLION 13 W906 3" = 1'-0"

19 MULLION 14 W906 3" = 1'-0"

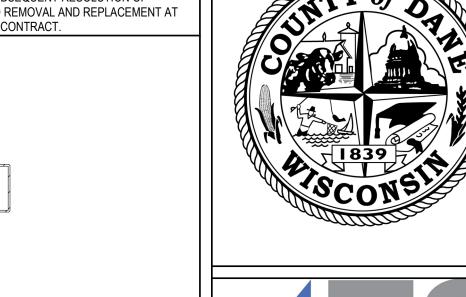

Owner:

ARCHITECTURAL ENGINEERING 10501 West Research Drive, Suite 207 Milwaukee, Wisconsin 53226 Phone: (414) 727-5000

DANE COUNTY PUBLIC WORKS

1919 ALLIANT ENERGY CENTER WAY MADISON WI 53713

www.zsllc-us.com

Fax: (414) 727-6666

53703 BL\ MADISON,

**Date** 11/21/2022 Description
ISSUED FOR BIDS


CITY 210 MA


WINDOWS

BID DOCUMENTS

ORIGINAL **DETAILS** 

322027 Dane County Project number 227037 NOVEMBER 21, 2022

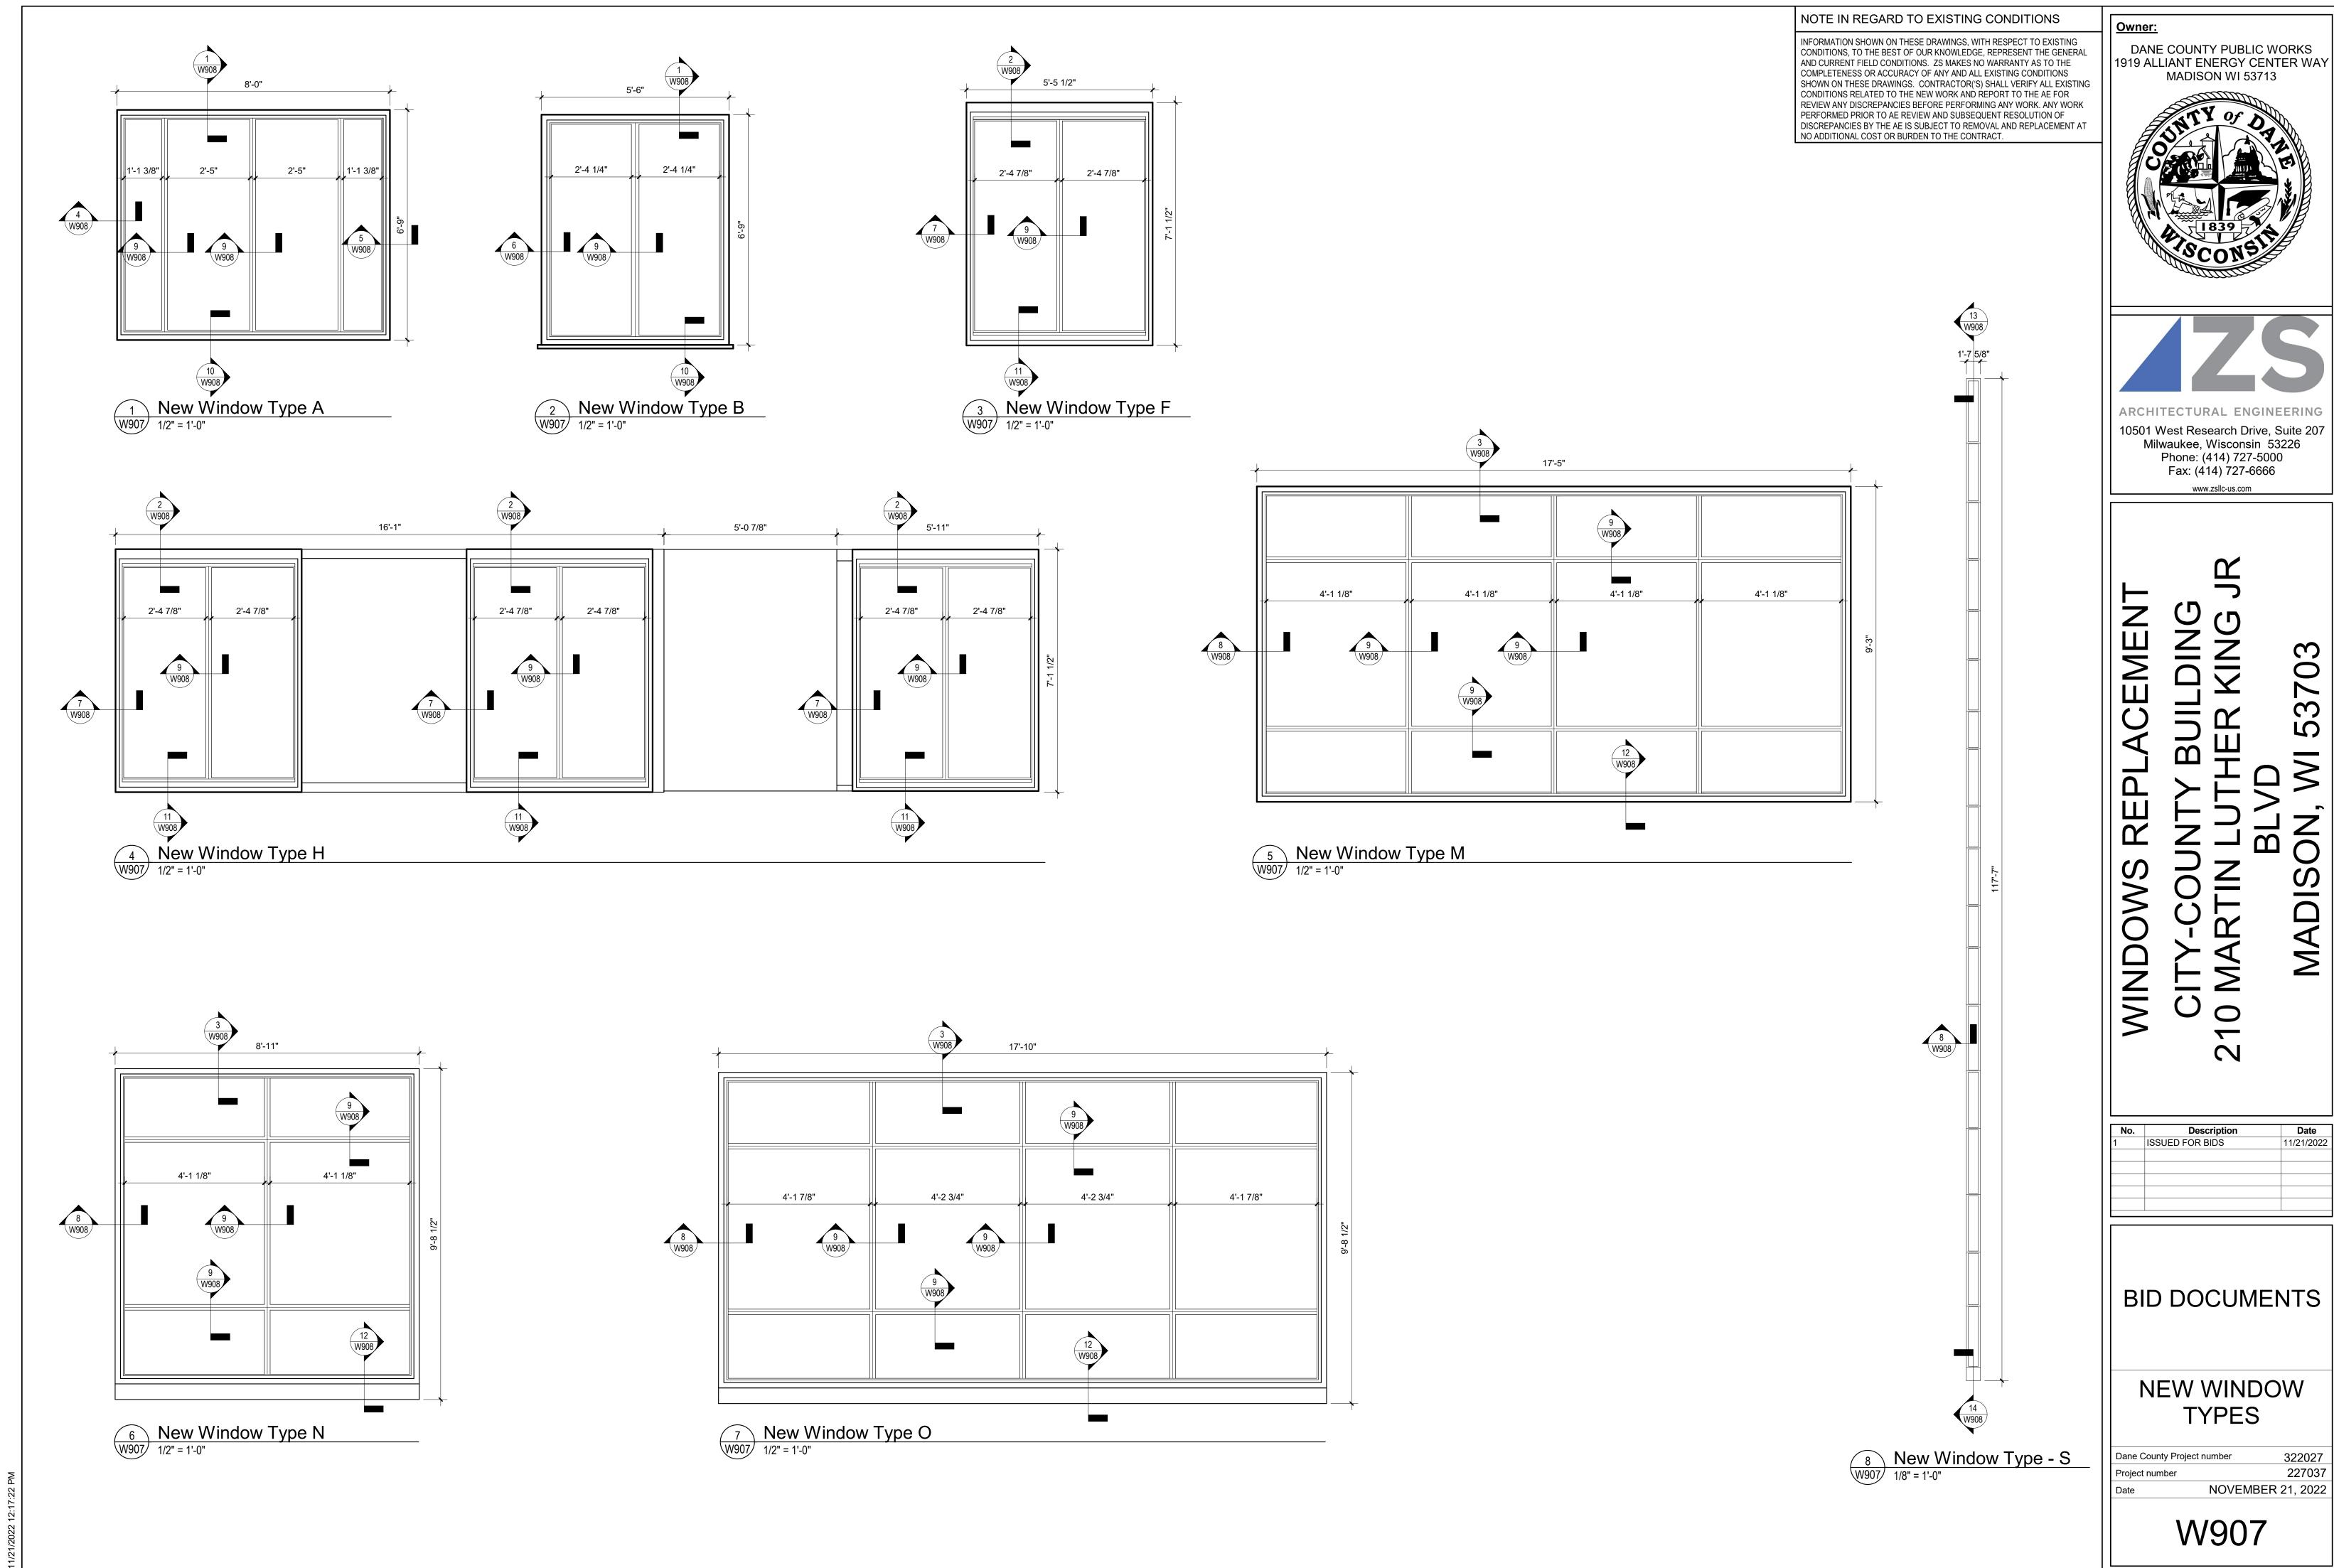


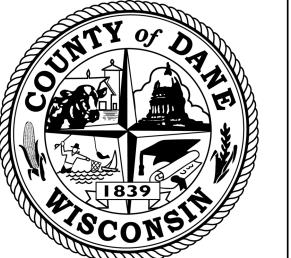

ARCHITECTURAL ENGINEERING

**Date** 11/21/2022

322027 227037 NOVEMBER 21, 2022

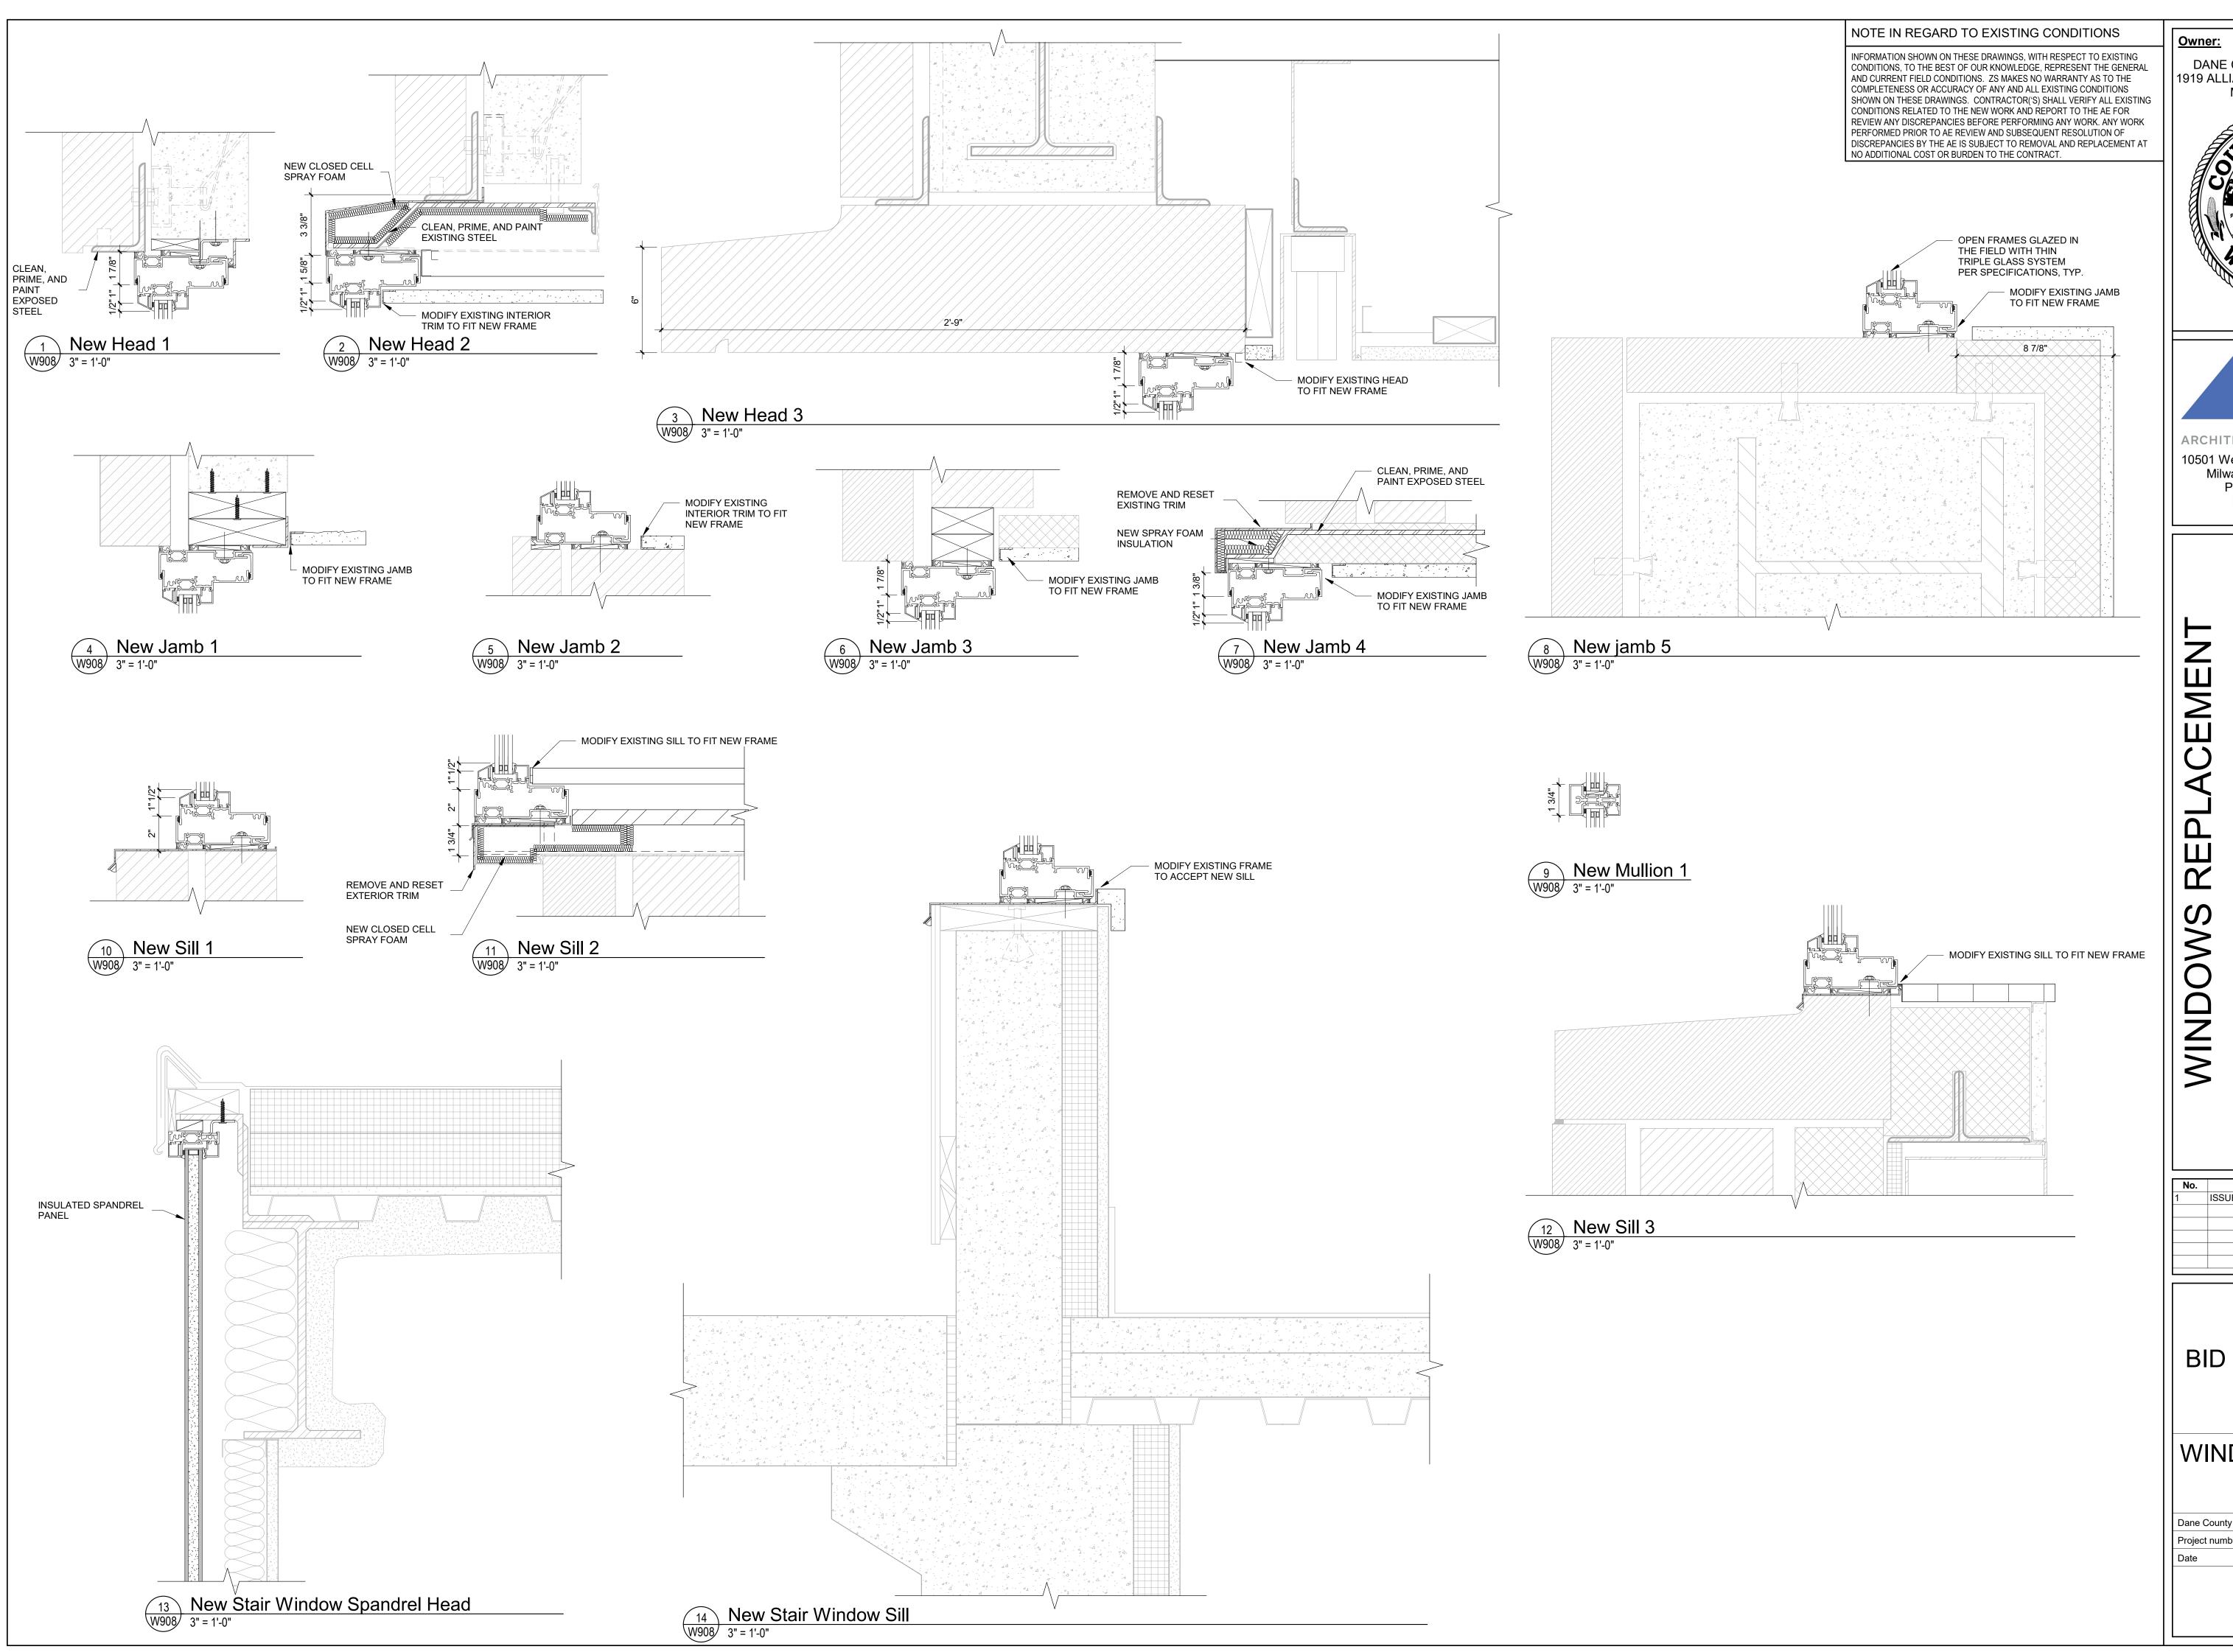

DANE COUNTY PUBLIC WORKS 1919 ALLIANT ENERGY CENTER WAY MADISON WI 53713



ARCHITECTURAL ENGINEERING

10501 West Research Drive, Suite 207 Milwaukee, Wisconsin 53226 Phone: (414) 727-5000 Fax: (414) 727-6666

www.zsllc-us.com

# TY-COUNTY BUILDING MARTIN LUTHER KING JR BLVD MADISON, WI 53703

No. Description Date
ISSUED FOR BIDS 11/21/2022

210

BID DOCUMENTS

WINDOW SYSTEM DETAILS

Dane County Project number322027Project number227037DateNOVEMBER 21, 2022