TOPSIDE CONSTRUCTION

SURVEYING & MAPPING
CONSTRUCTION SERVICES
WATER RESOURCES
PLANNING & DEVELOPMENT
TRANSPORTATION ENGINEERING
STRUCTURAL ENGINEERING
LANDSCAPE ARCHITECTURE
MADISON REGIONAL OFFICE
161 HORIZON DRIVE, SUITE 101
VERONA, WISCONSIN 53593
608.848.5060 PHONE 608.848.2255 FAX
MADISON MILWAUKEE
KENOSHA APPLETON

Firmings: Professional Services, Inc.

Engineers • Surveyors • Planners

EXPANSION JOINT REMOVAL AND REPLACEMENT SHALL CONSIST OF REMOVING EXISTING FAILED EXPANSION JOINT. REPAIR OR RECONFIGURE ADJACENT CONCRETE SURFACES TO MANUFACTURERS SPECIFICATIONS. FURNISH AND INSTALL EXPANSION JOINTS IN ACCORDANCE WITH THE MANUFACTURES DETAILS, SPECIFICATIONS, INSTALLATION INSTRUCTIONS AND THE DETAIL SHOWN ON THE PLANS AND THE REQUIREMENTS OF THE SPECIFICATIONS.

THE EXPANSION JOINT SHALL BE A WATERTIGHT CONTINUOUS NEOPRENE OR ELASTOMERIC GLAND ADHERED TO VERTICAL FACE OF JOINT WITH EPOXY ADHESIVES. WHERE JOINT TERMINATES AT WALLS OR COLUMNS THE JOINT SHALL HAVE A MINIMUM RETURN VERTICALLY 6" ABOVE HORIZONTAL SURFACE.

PUBLIC

WORKS

COUNTY

DANE

SERVICES PROVIDED TO:

www.jsdinc.com

1919 ALLIANT ENERGY CENT. WAY MADISON, WI 53713

2014 RESTORATION CAPITOL SQUARE SOUTH PARKING RAMP PROJECT LOCATION:

113 S. HENRY STREET MADISON, WI 53703 314018

ALTHOUGH EVERY EFFORT HAS BEEN MADE IN PREPARING THESE PLANS AND CHECKING THEM FOR ACCURACY, THE CONTRACTOR AND SUBCONTRACTORS MUST CHECK ALL DETAIL AND DIMENSIONS OF THEIR TRADE AND BE RESPONSIBLE FOR THE SAME.

APPROVED: JJE

PLAN MODIFICATIONS:
1 - ADDENDUM NO. 1

Toll Free (800) 242-8511


Milwaukee Area (414) 259-1181

Hearing Impaired TDD (800) 542-2289

www.DiggersHotline.com

SEVENTH FLOOR TOPSIDE PLAN

PLAN NORTH

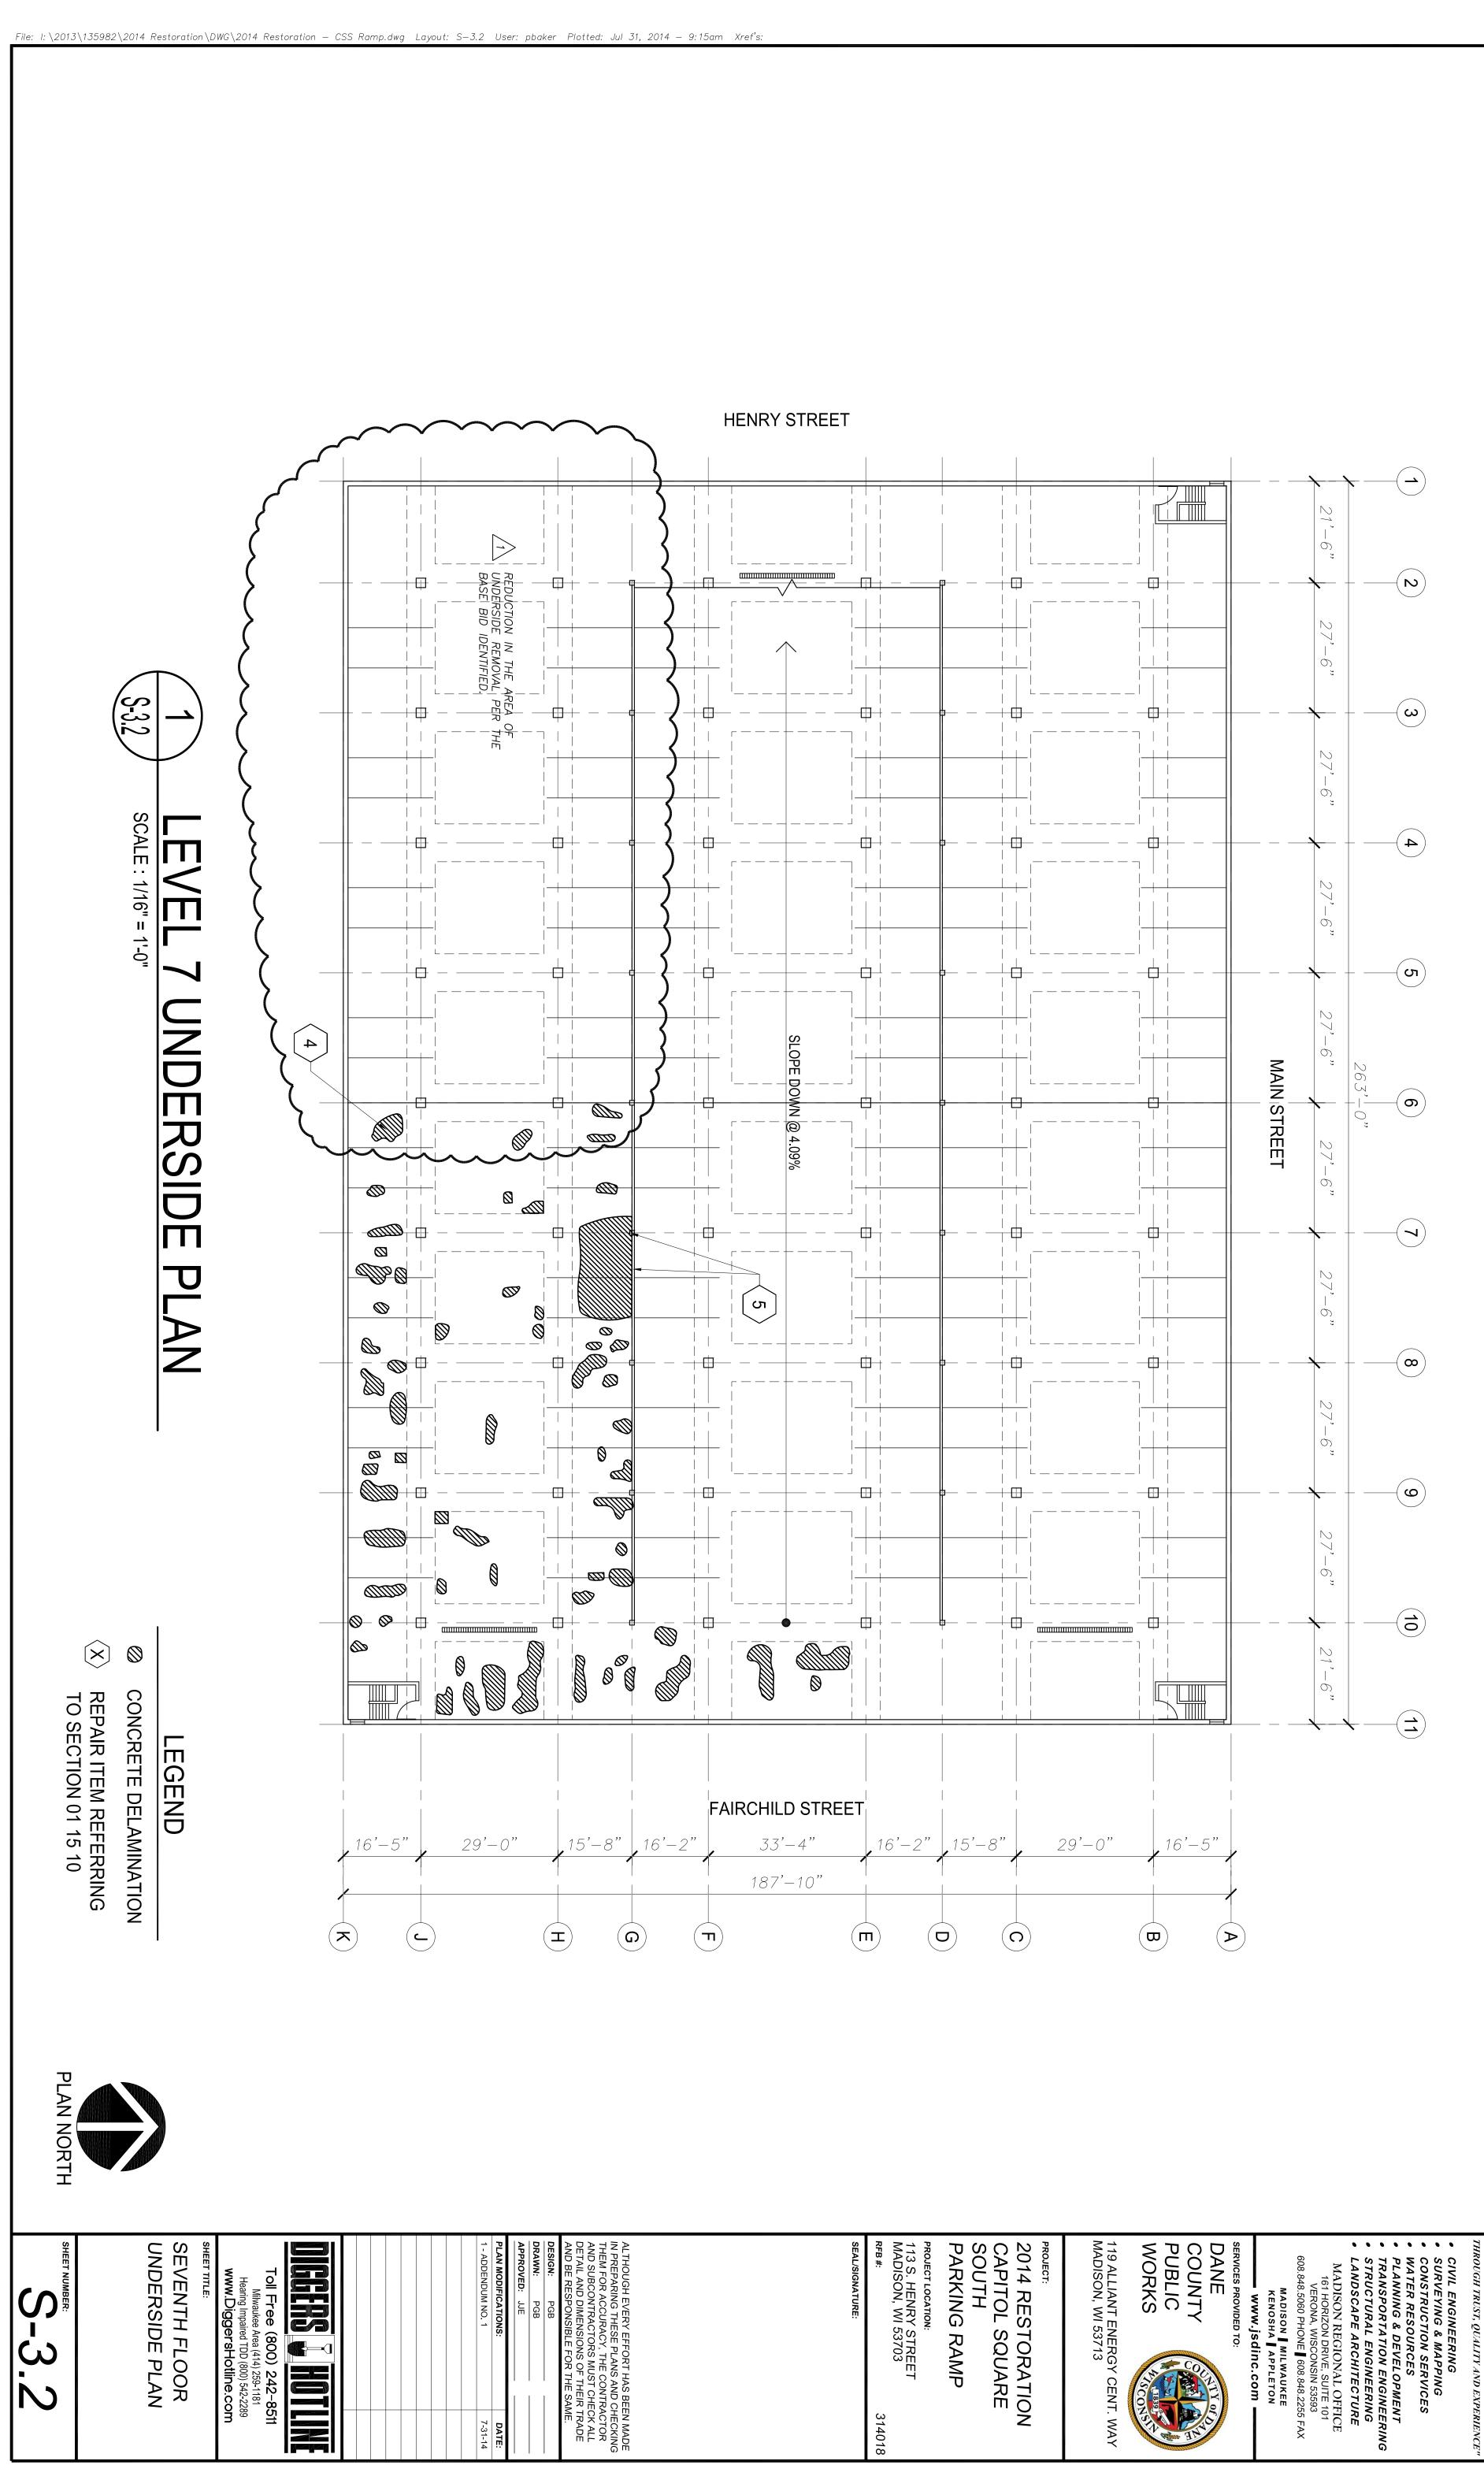

Fingineers • Surveyors • Planners

www.jsdinc.com

314018